

REMARKS



NOTE: ALL MASONRY TO BE RUNNING BOND

DATE	CODE	REVISIONS ITEMS	DRAWN BY	APPROVED BY
15.05.29	1	ISSUED FOR 60% REVIEW	JL	DB
15.07.08	3	ISSUED FOR 90% REVIEW	CW	DB
15.08.17	7	ISSUED FOR BUILDING PERMIT	CW/GP	VC
16.01.15	12	ISSUED FOR 99% REVIEW	GP	VC
16.02.22	13	RE-ISSUED FOR 99% REVIEW	GP	VC
16.03.22	15	ISSUED FOR CONSTRUCTION	GP	VC

CONSULTANT

Government of Alberta  
Infrastructure

CAPITAL PROJECTS DIVISION







STAMPED BY \_\_\_\_\_ DATE \_\_\_\_\_

PROJECT  
**FORT SASKATCHEWAN K-9 SCHOOL**


CITY OF FORT SASKATCHEWAN ALBERTA

DRAWINGS  
EXTERIOR ELEVATIONS

BID NO.	SITE NO.	PROJECT FILE NO.	PLAN NO.
SEAL	DATE	<b>144104372</b>	
DATE	DRAWN BY Author		PROJECT ID
DATE	CHECKED BY Checker		SCALE As Indicated
DATE			DRAWING NO. <b>120</b>

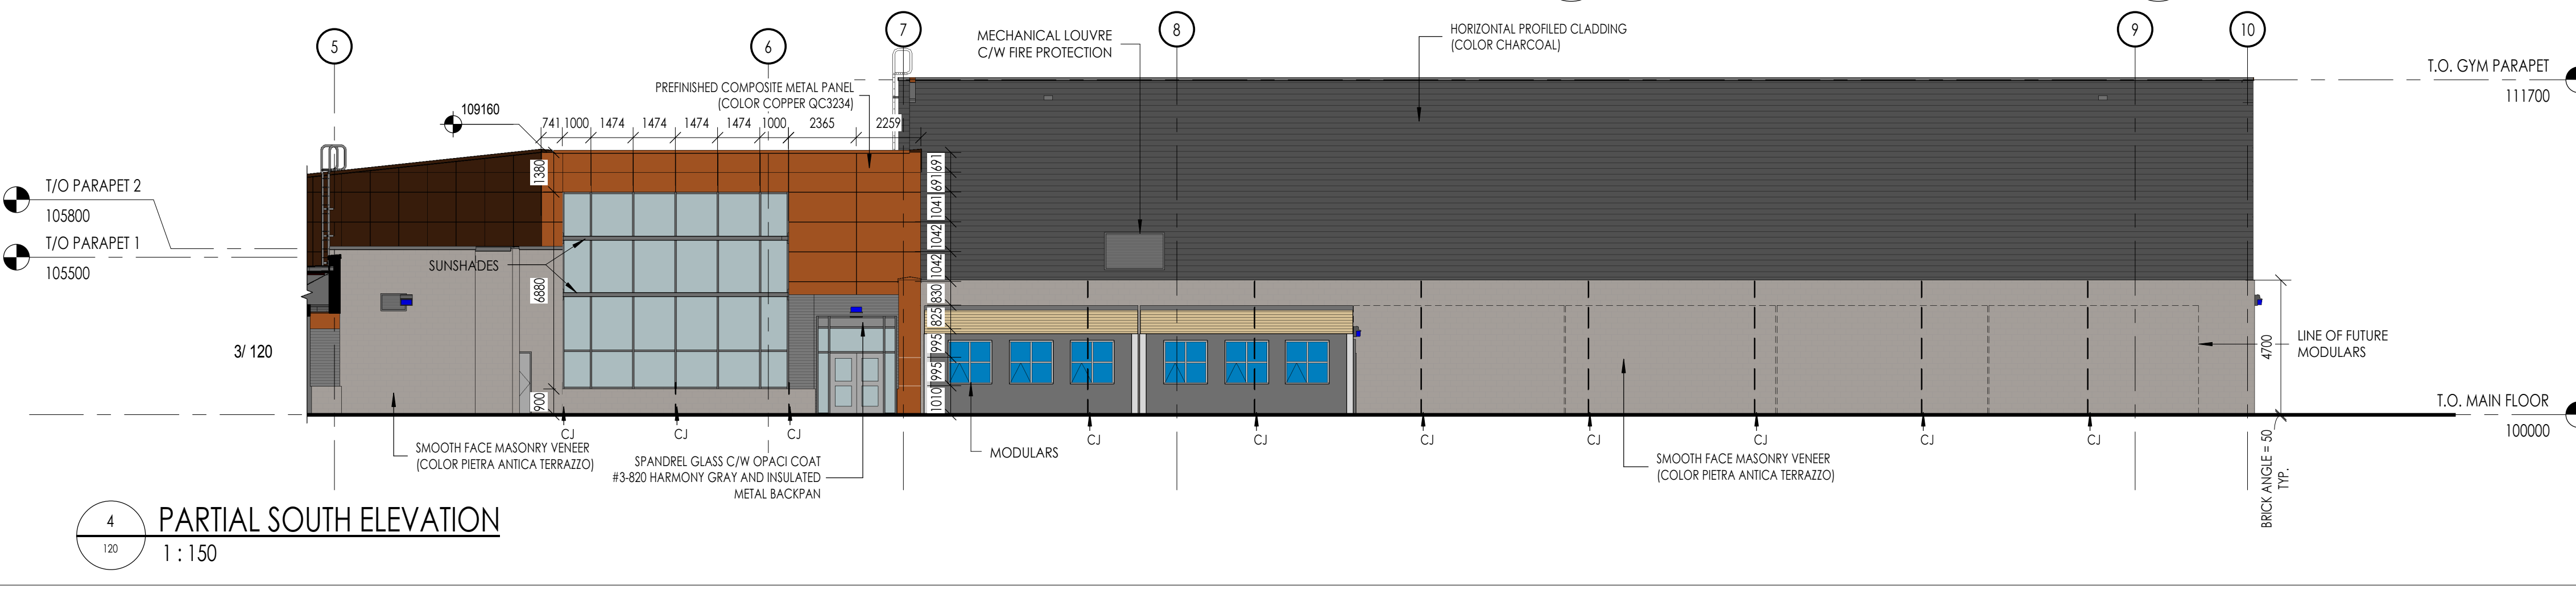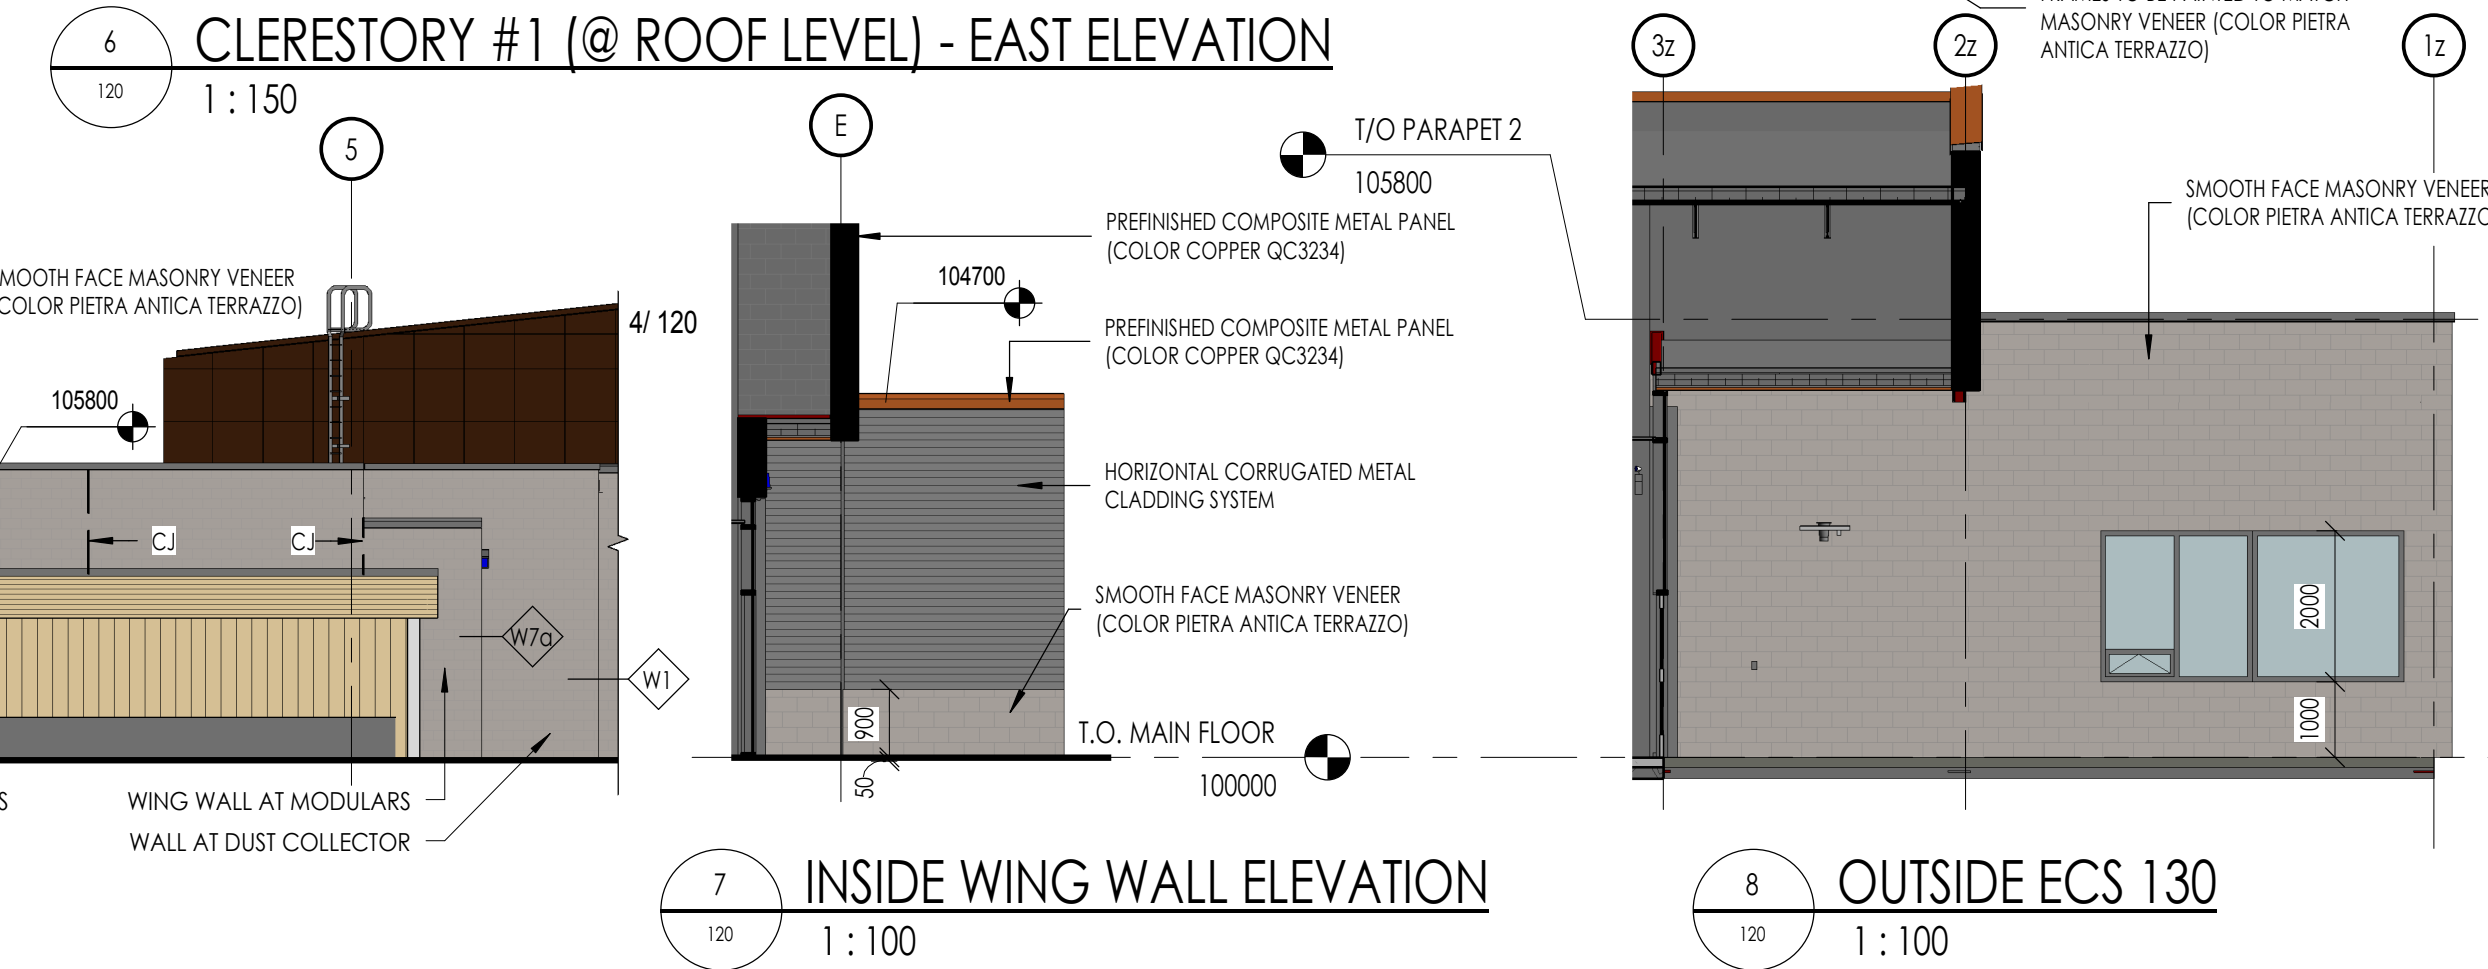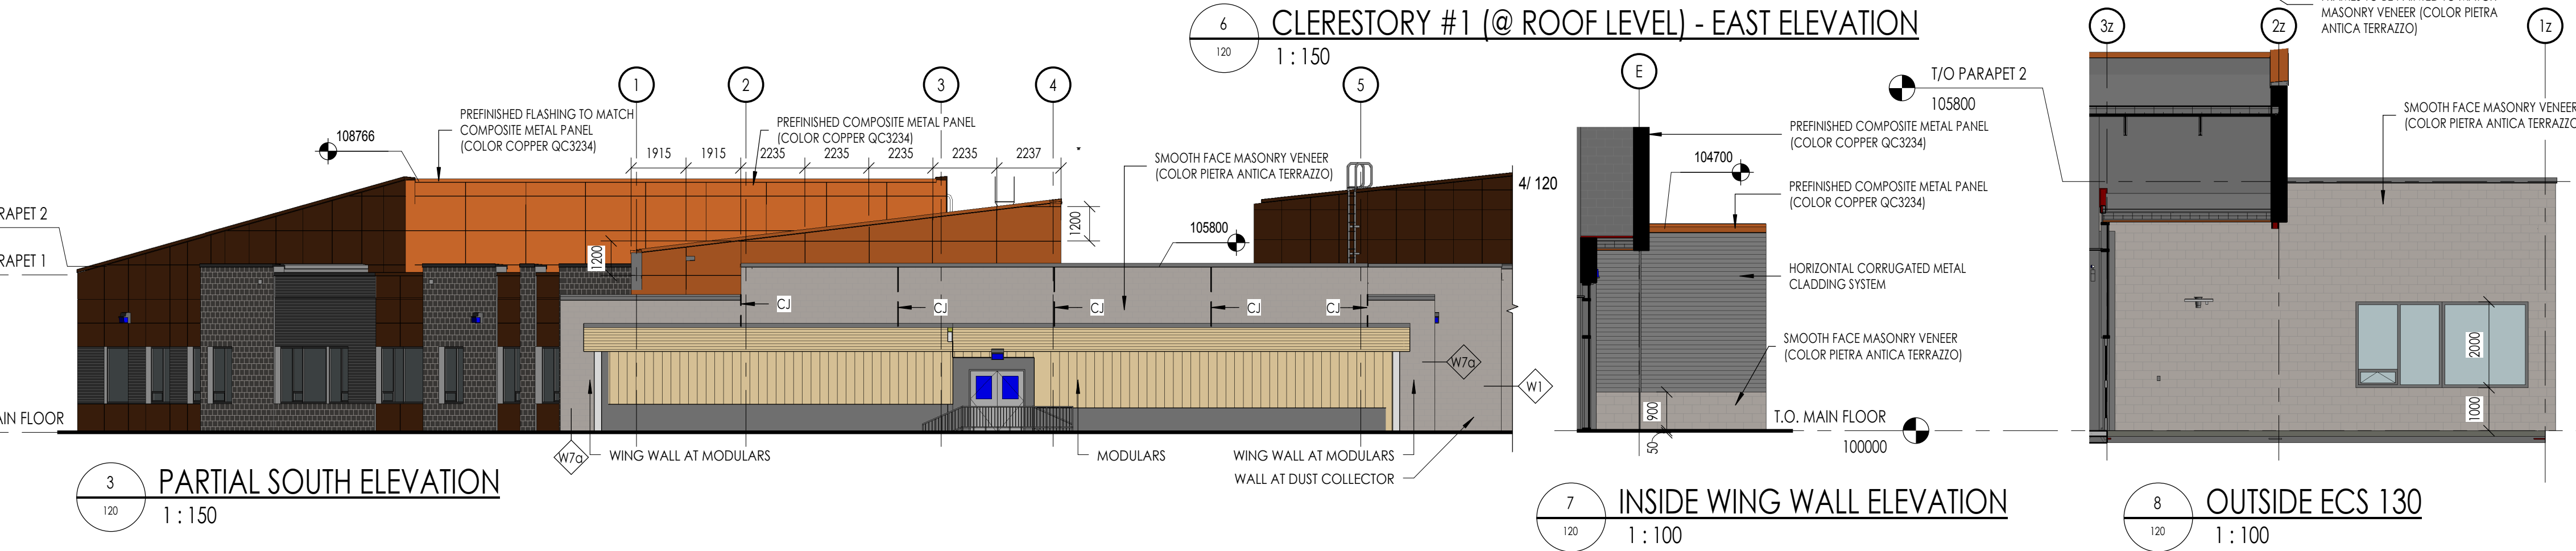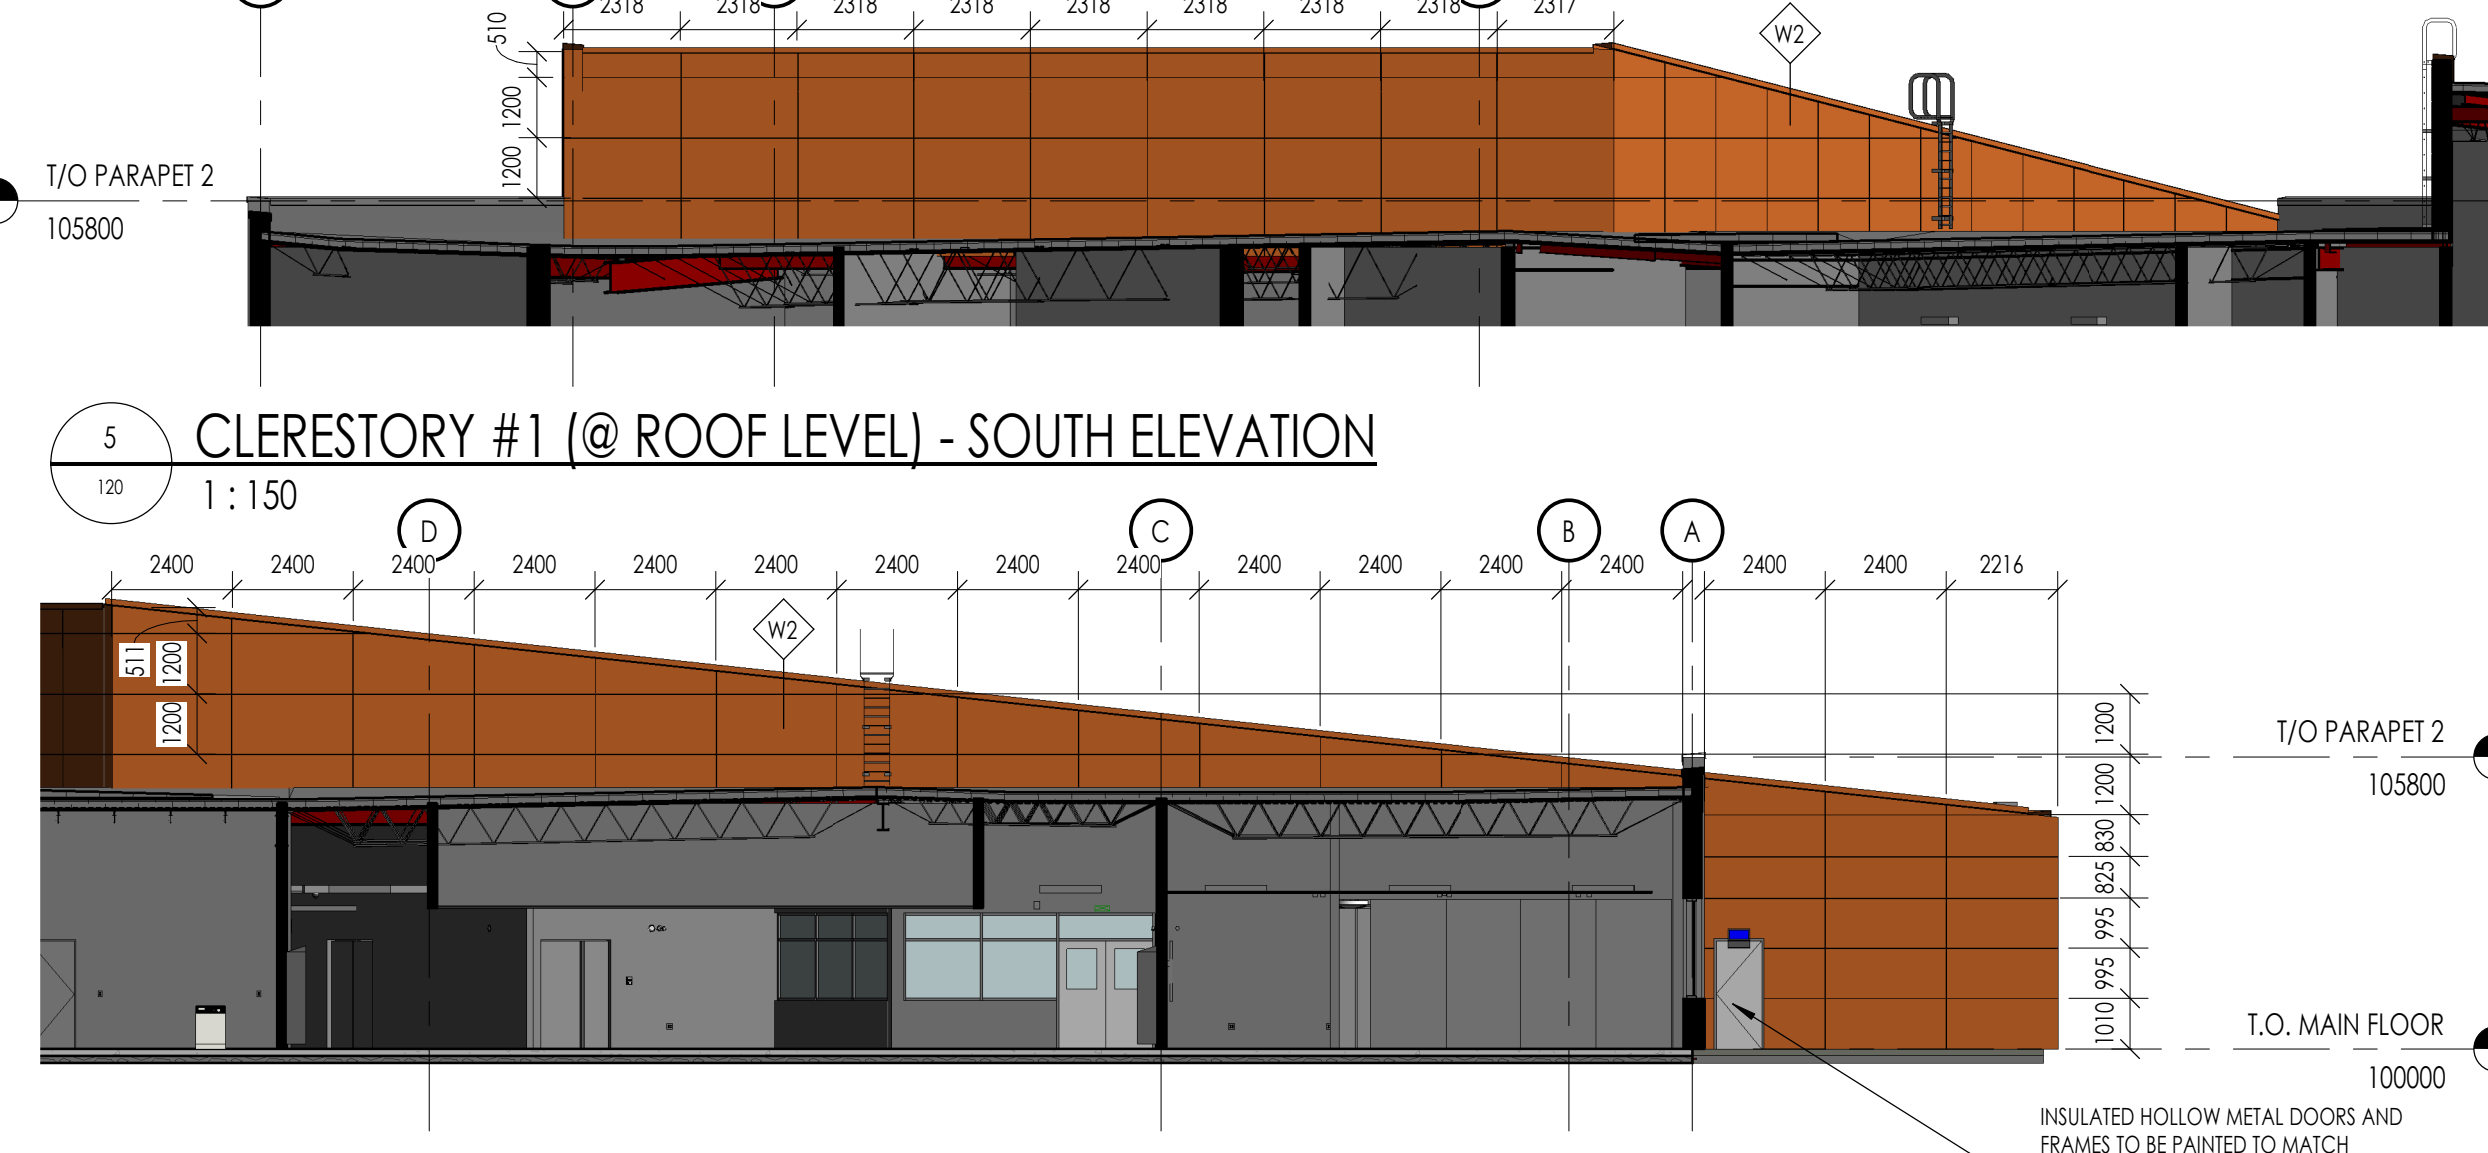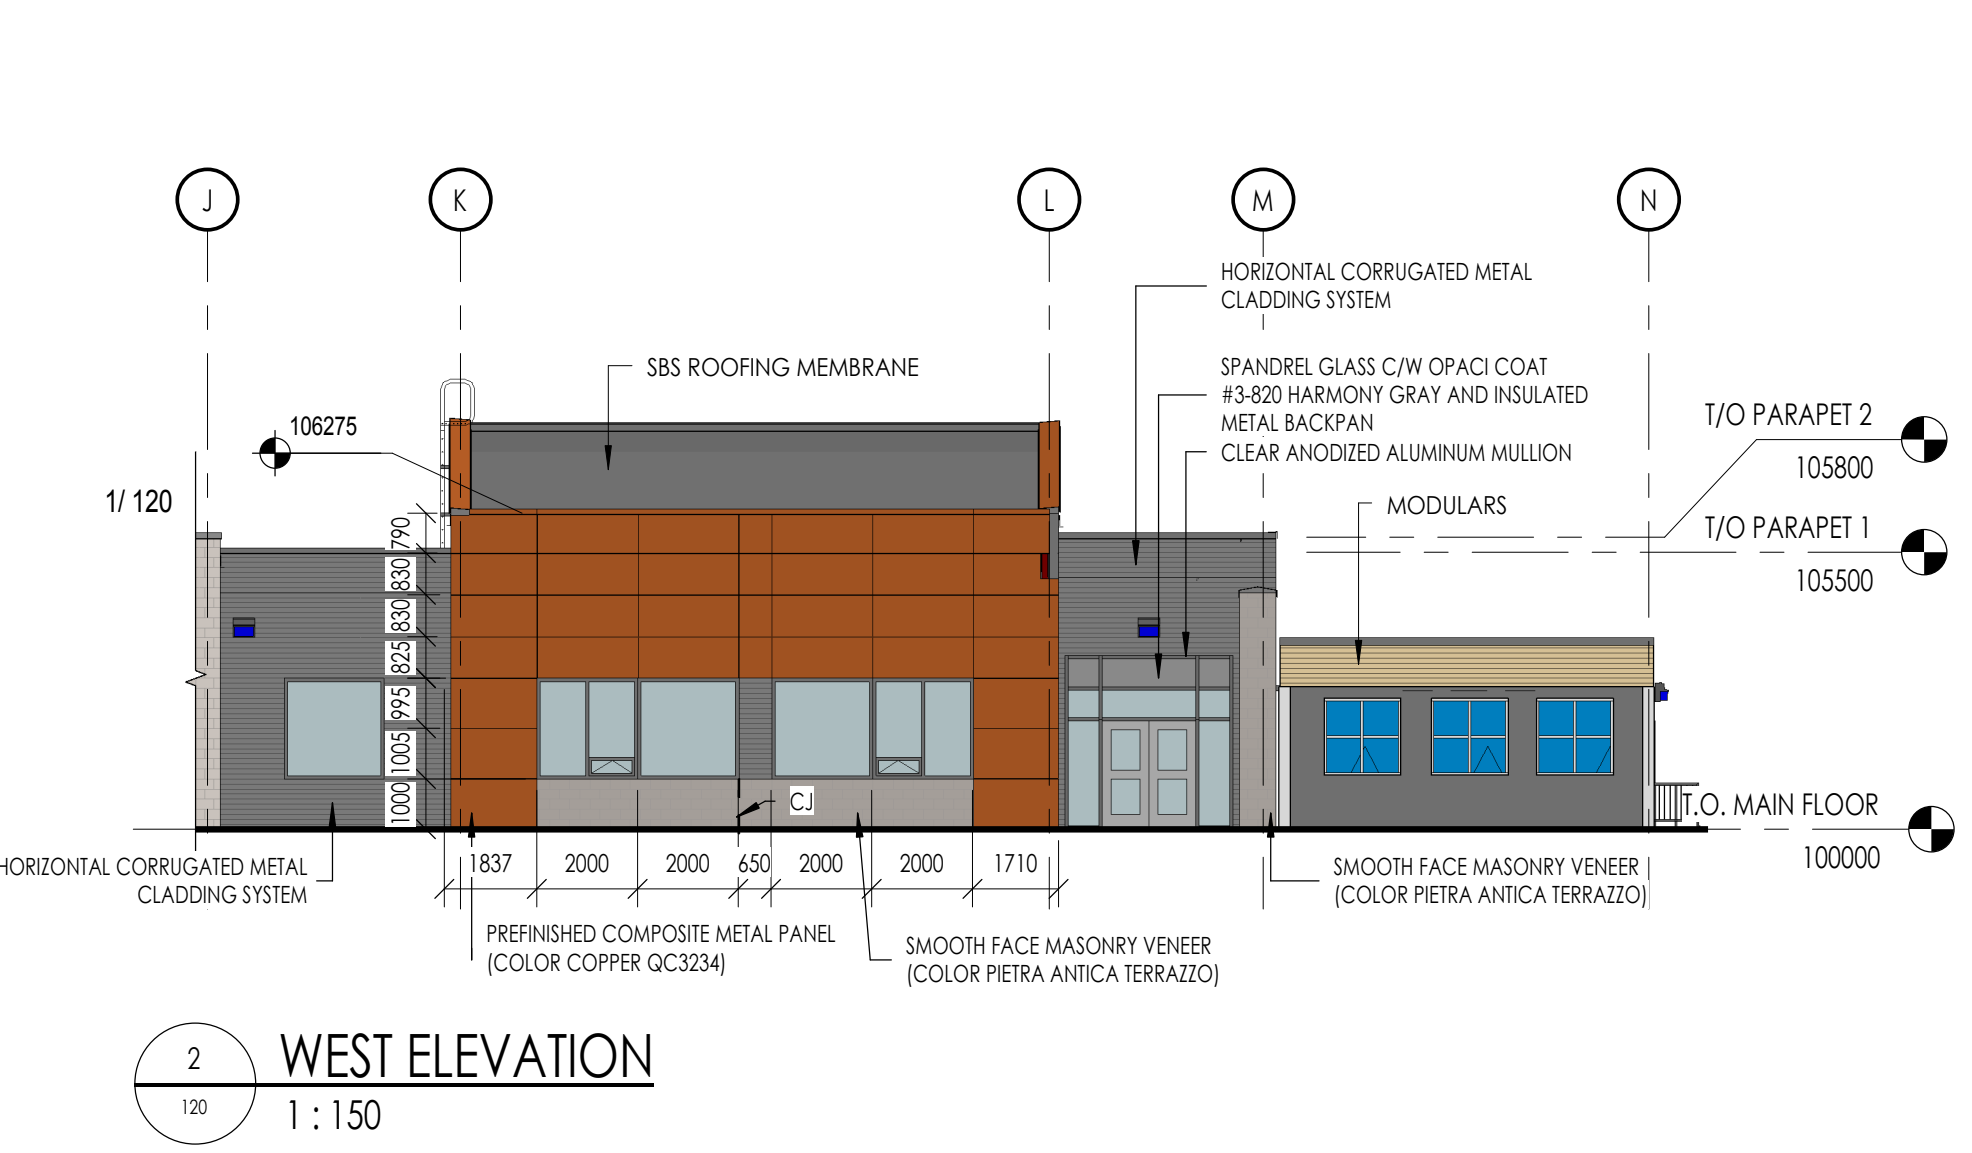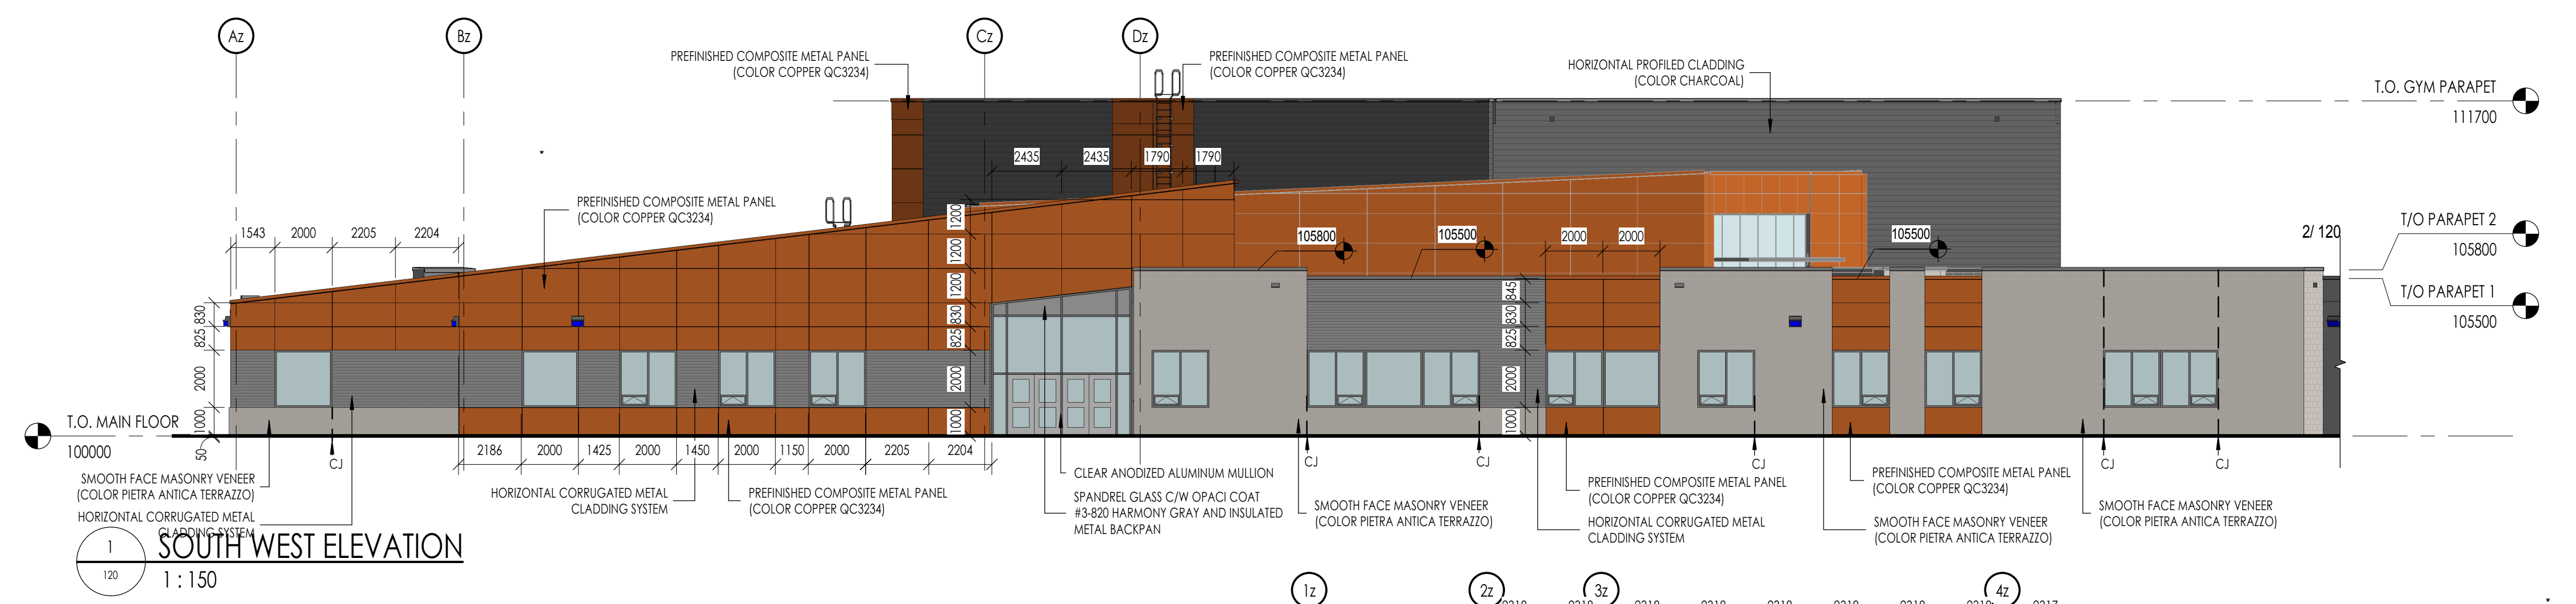

3/22/2016 2:40:32 PM C:\Users\Public\Documents\Local Brewit Files\arch\_shell\frisk\containe\whalebone.rvt ORIGINAL SHEET - A1

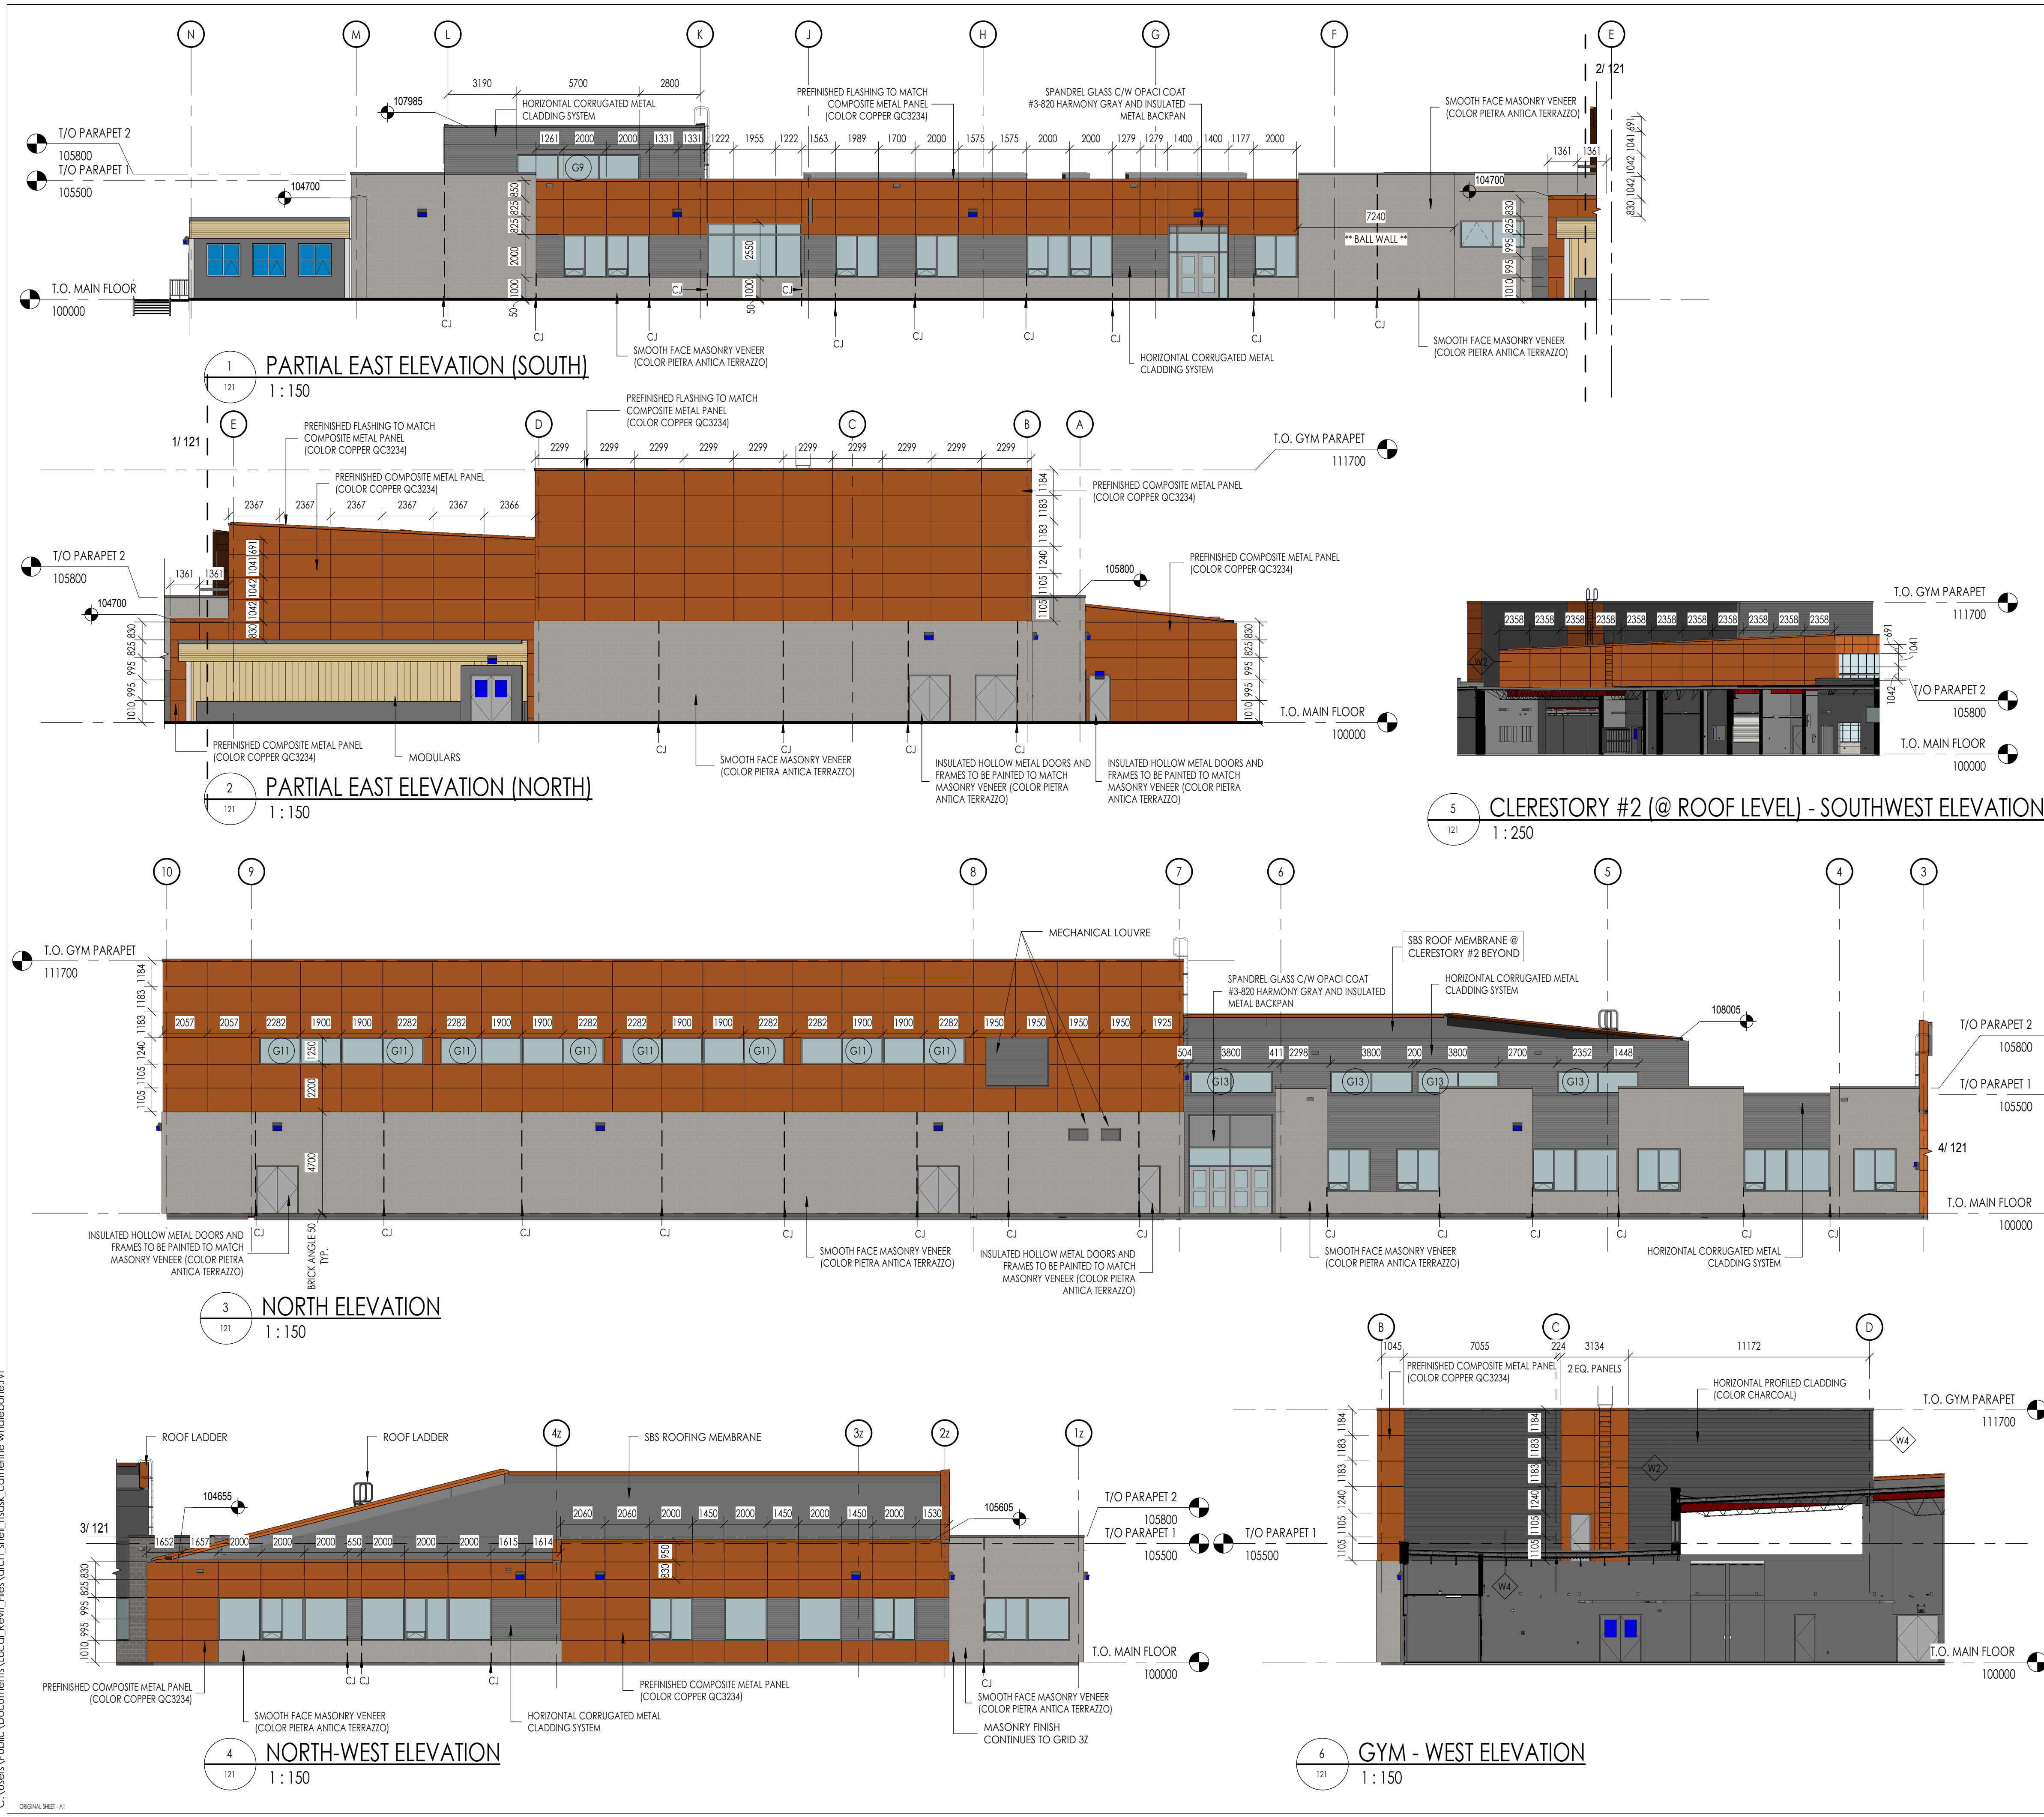

REMARKS



NOTE: ALL MASONRY TO BE RUNNING BOND

DATE	CODE	REVISIONS ITEMS	DRAWN BY	APPROVED BY
15.05.29	1	ISSUED FOR 60% REVIEW	JL	DB
15.07.08	3	ISSUED FOR 90% REVIEW	CW	DB
15.08.17	7	ISSUED FOR BUILDING PERMIT	CW/GP	VC
16.01.15	12	ISSUED FOR 99% REVIEW	GP	VC
16.02.22	13	RE-ISSUED FOR 99% REVIEW	GP	VC
16.03.22	15	ISSUED FOR CONSTRUCTION	GP	VC



CAPITAL PROJECTS DIVISION

STAMPED BY \_\_\_\_\_ DATE \_\_\_\_\_


PROJECT  
**FORT SASKATCHEWAN K-9 SCHOOL**

CITY OF FORT SASKATCHEWAN ALBERTA


DRAWINGS  
**EXTERIOR ELEVATIONS**

BID NO.	SITE NO.	PROJECT FILE NO.	PLAN NO.
		<b>144104372</b>	
SEAL	DATE	DRAWN BY Author	PROJECT ID
	DATE	CHECKED BY Checker	SCALE As Indicated
	DATE		DRAWING NO. <b>121</b>

3/22/2016 2:41:21 PM  
 C:\Users\Public\Documents\Local\_Brevit\_Files\arch\_sheil\_fhsak\_cmlhaine\_walsh@stnec.rvt  
 ORIGINAL SHEET - A1

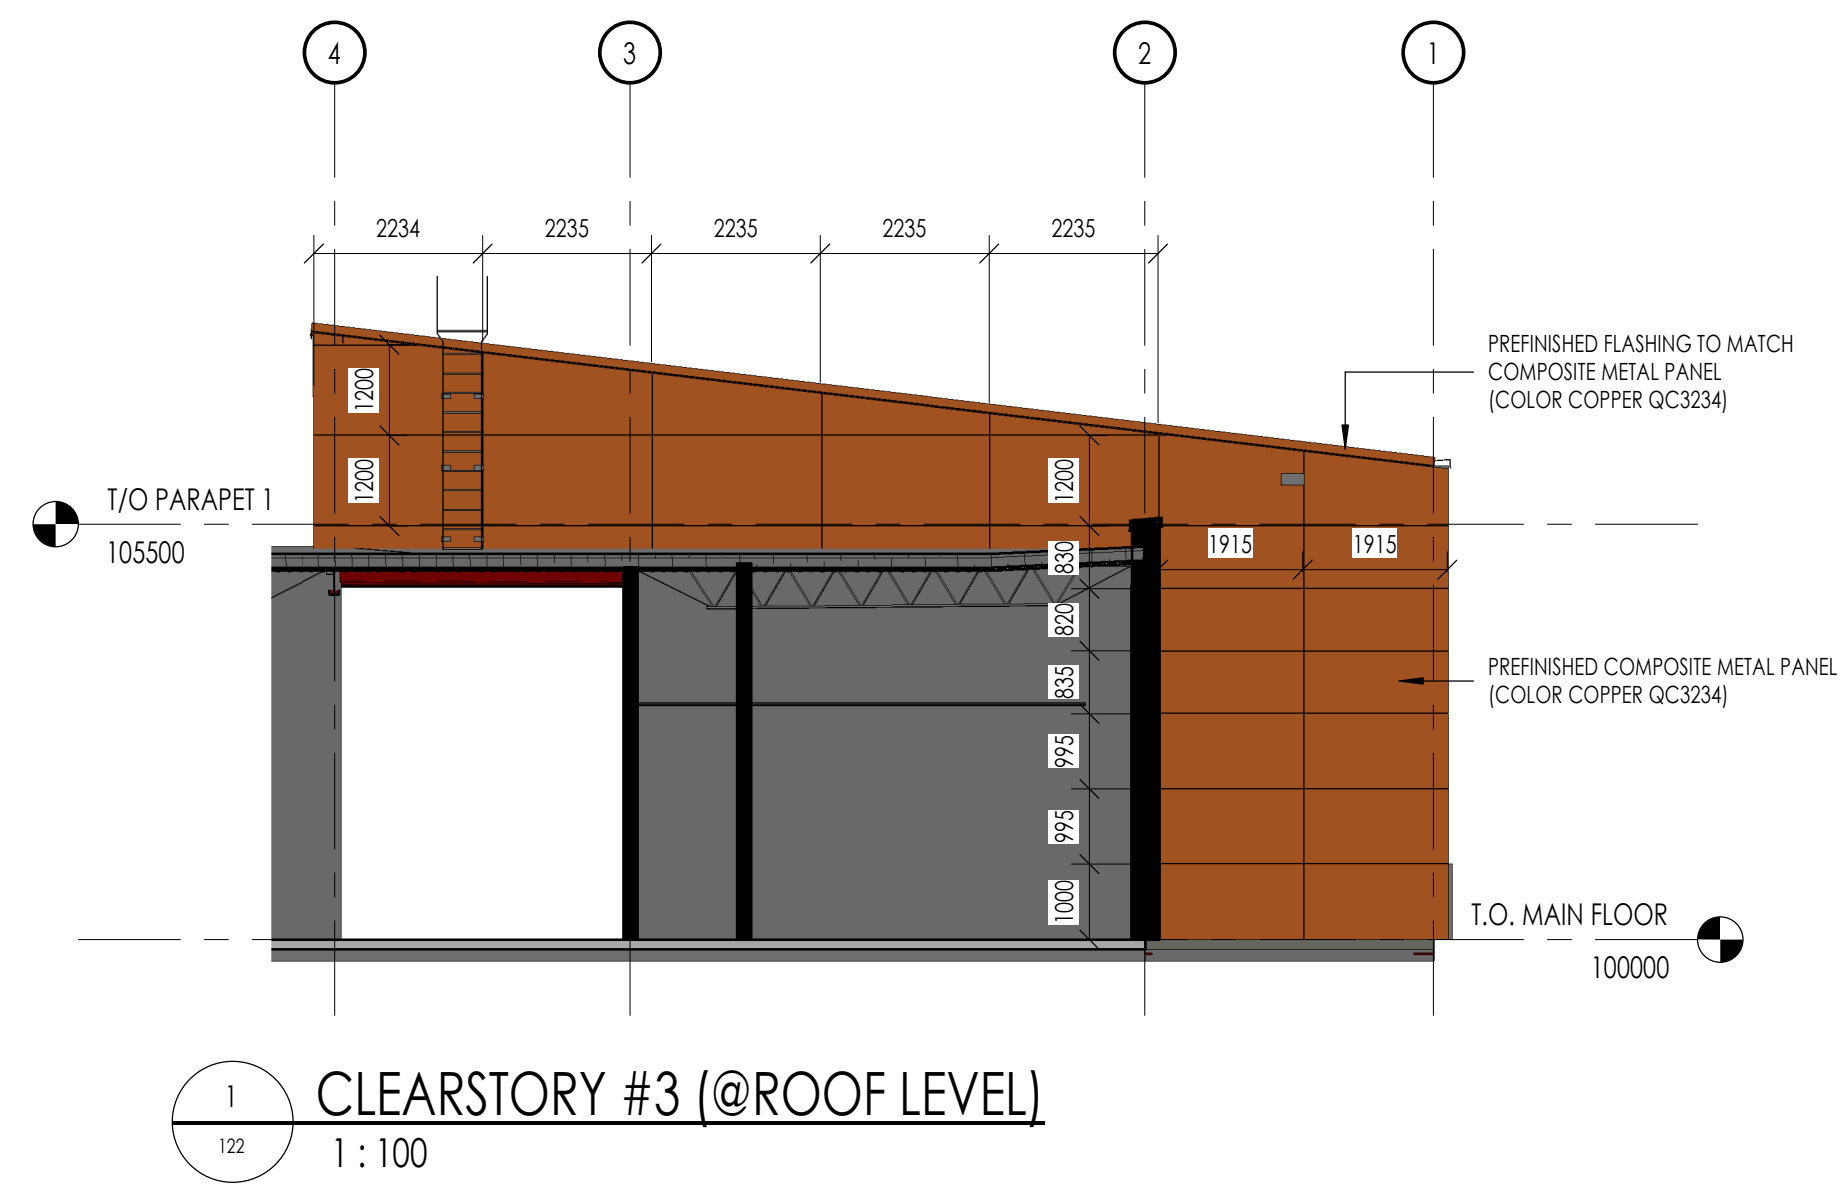

1 CLEARSTORY #3 (@ROOF LEVEL)  
1 : 100

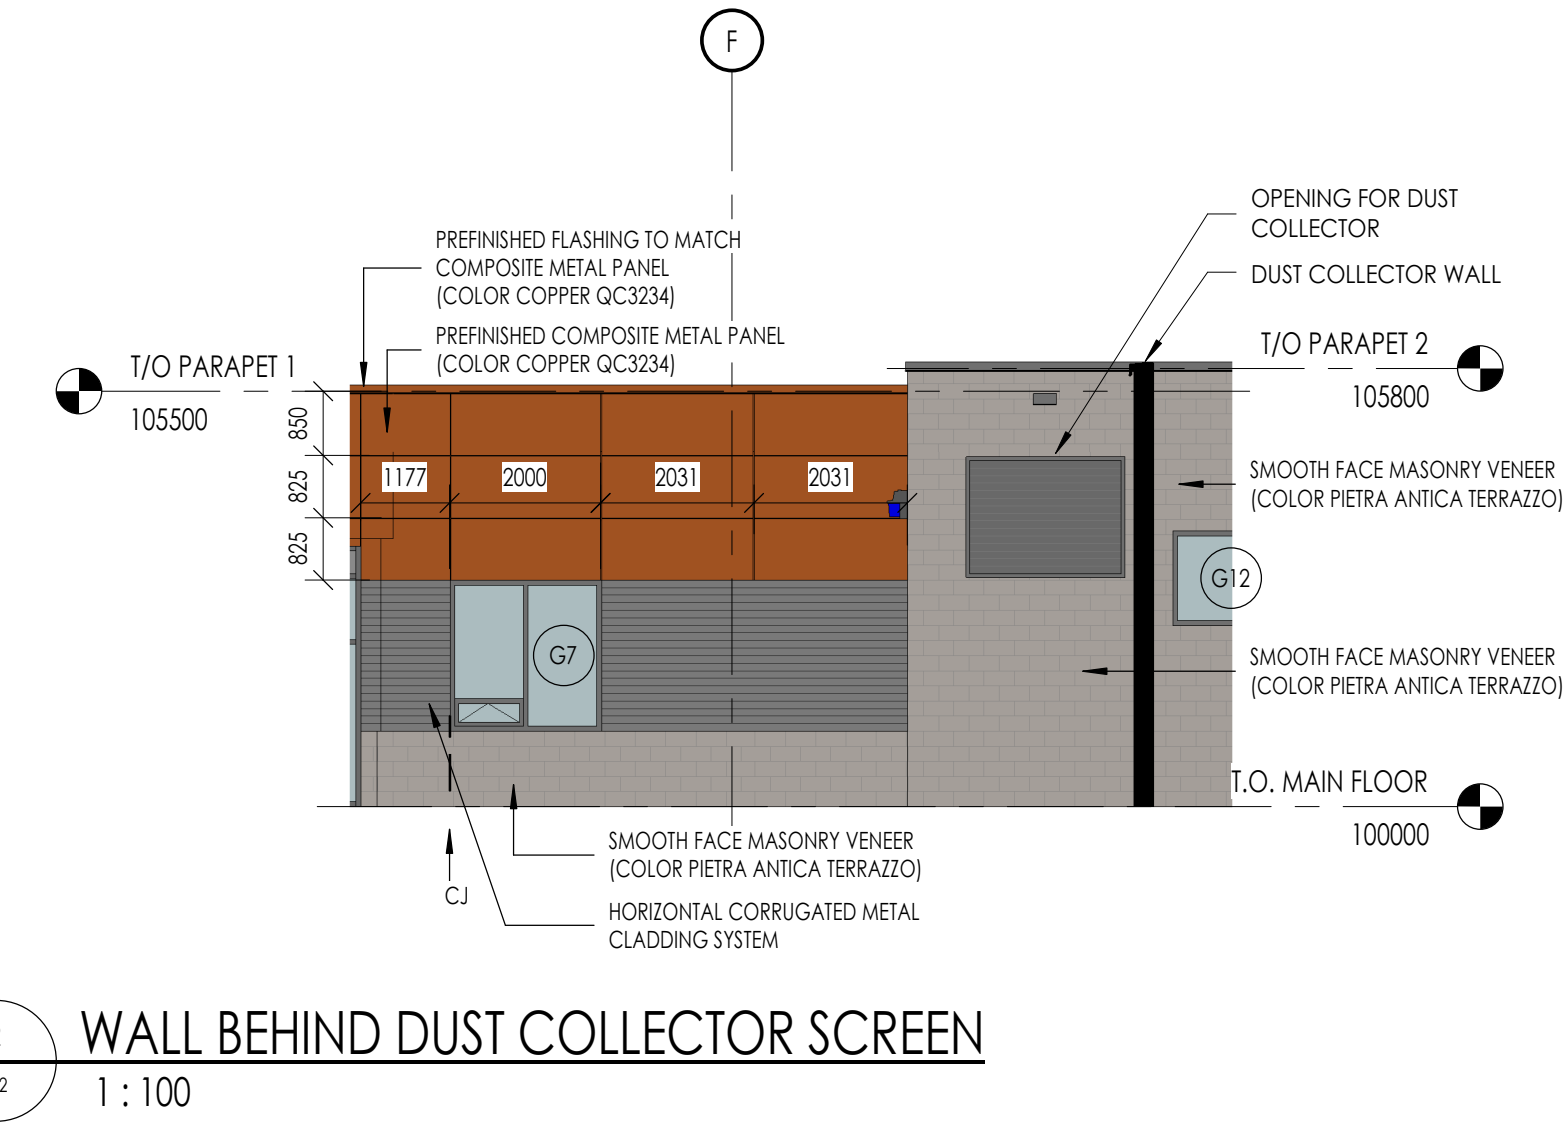


2 WALL BEHIND DUST COLLECTOR SCREEN  
1 : 100

REMARKS



		REVISIONS			
DATE	CODE	ITEMS	DRAWN BY	APPROVED BY	
16.03.22	15	ISSUED FOR CONSTRUCTION	GP	VC	

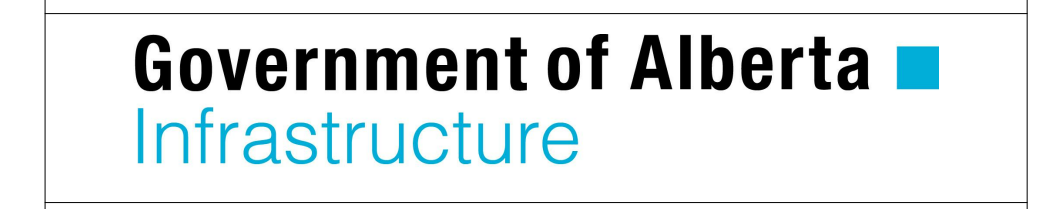

CAPITAL PROJECTS DIVISION


STAMPED BY DATE

PROJECT  
FORT SASKATCHEWAN K-9 SCHOOL


CITY OF FORT SASKATCHEWAN ALBERTA

DRAWINGS  
EXTERIOR ELEVATIONS


BID NO.	SITE NO.		
SEAL	DATE	PROJECT FILE NO. 144104372	PLAN NO.
	DATE	DRAWN BY Author	PROJECT ID
	DATE	CHECKED BY Checker	SCALE 1 : 100
	DATE		DRAWING NO. 122

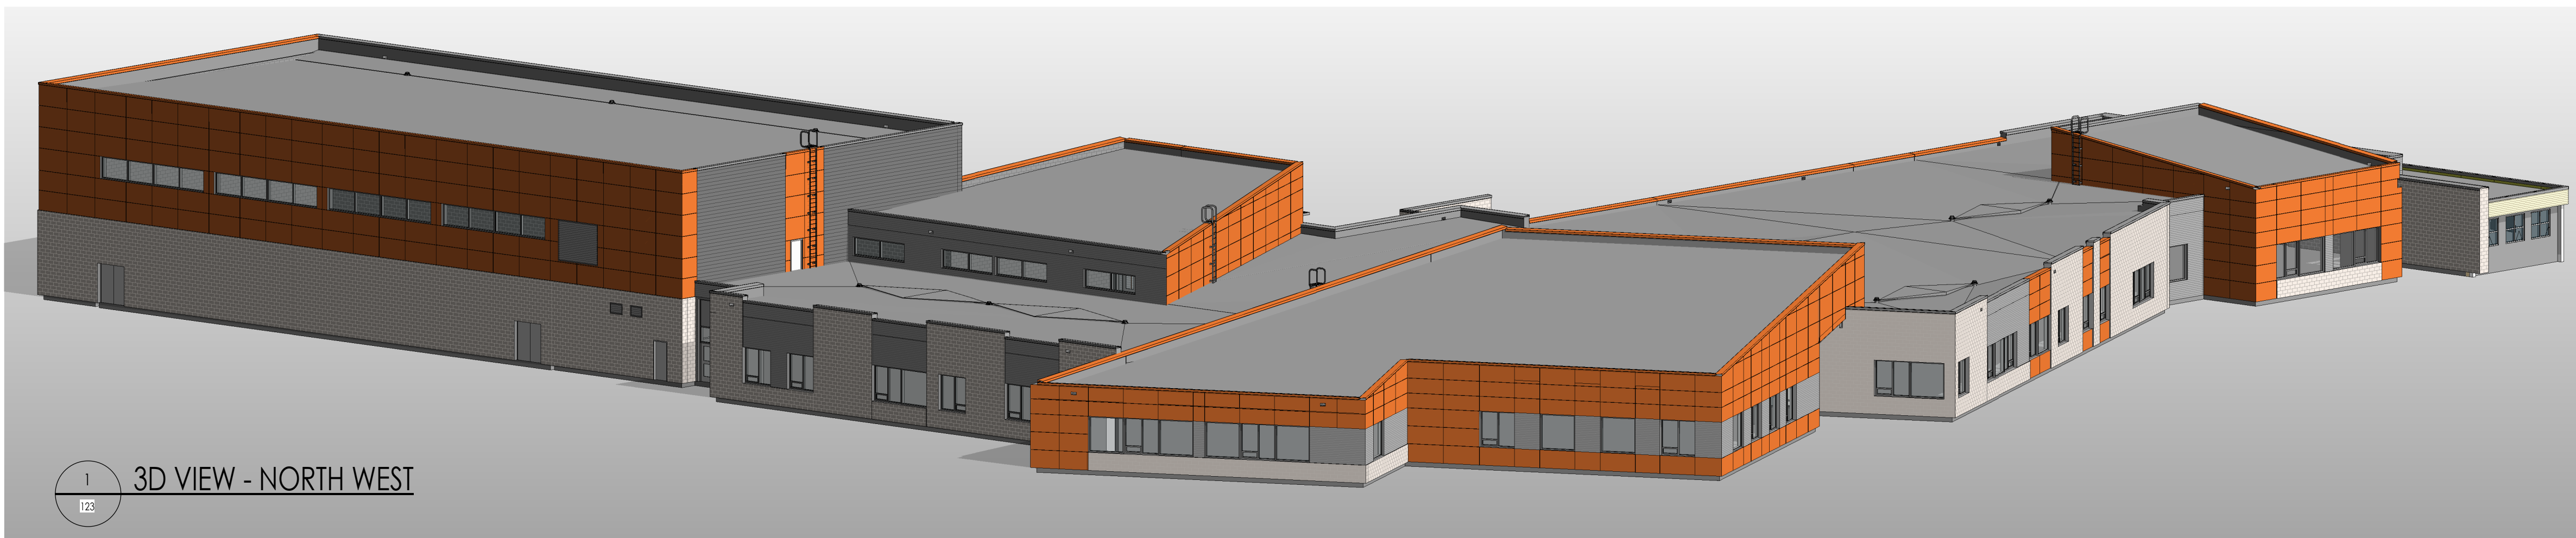


1 3D VIEW - NORTH WEST

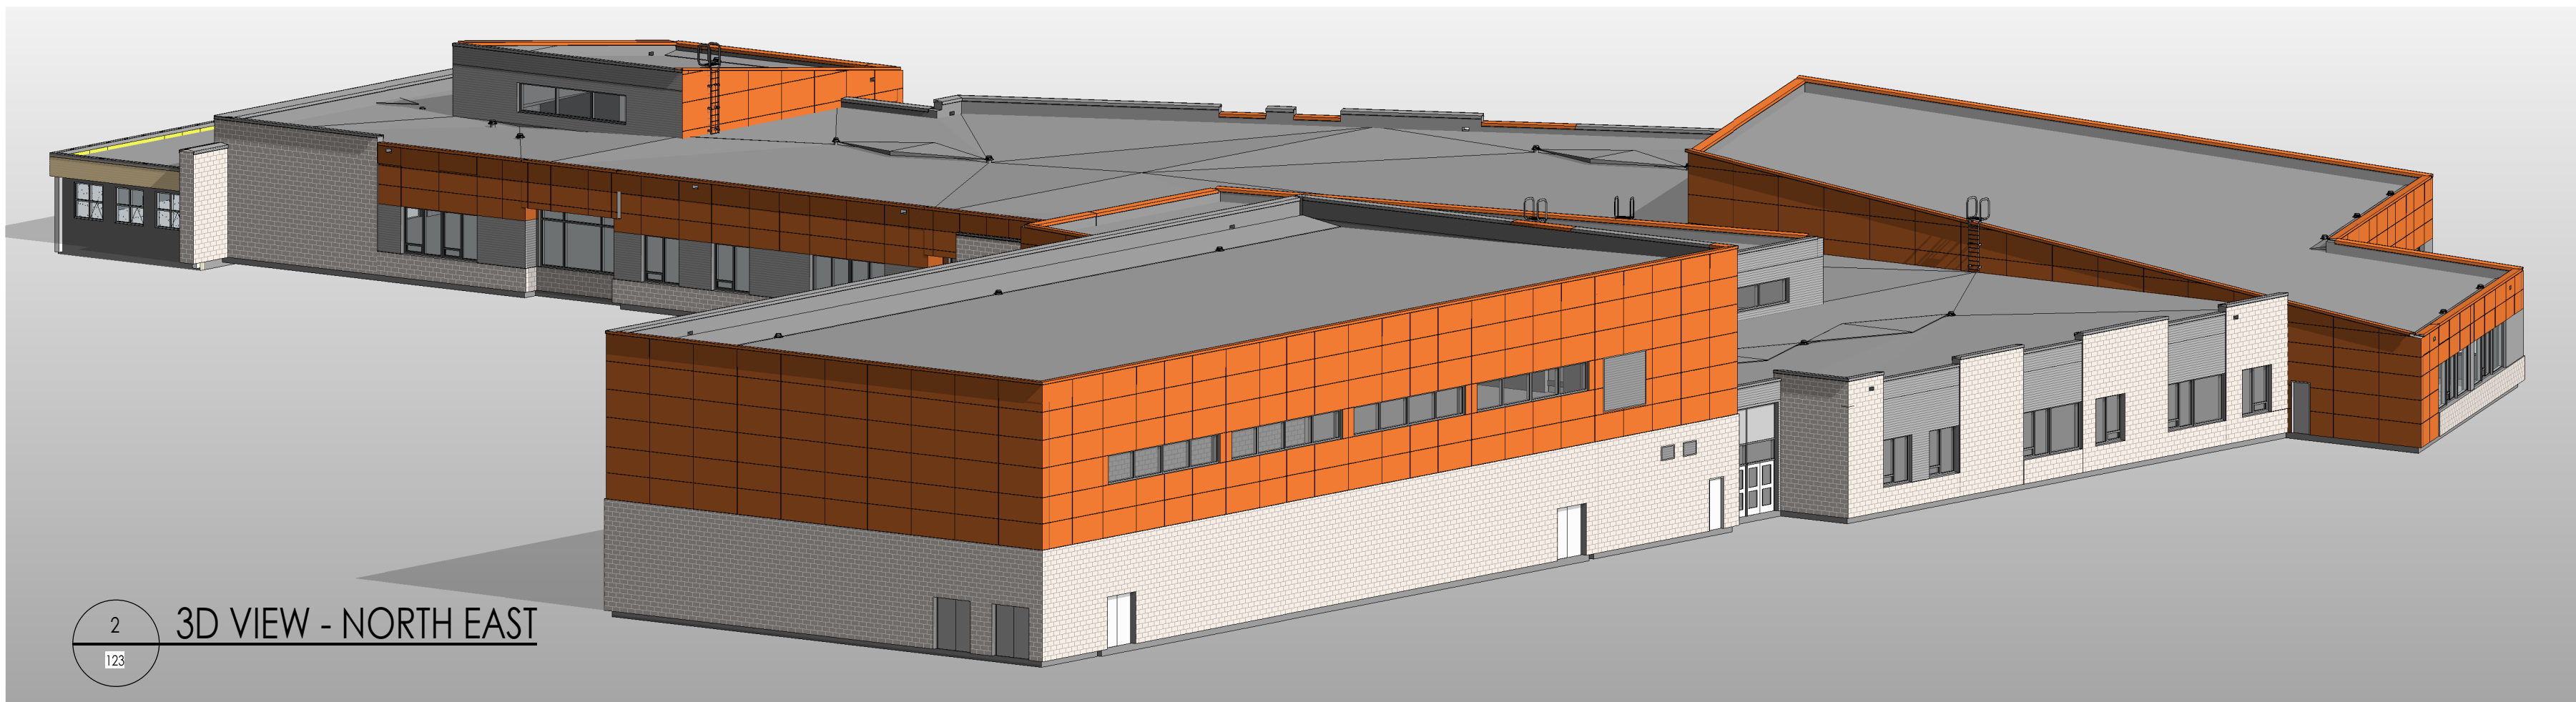

2 3D VIEW - NORTH EAST

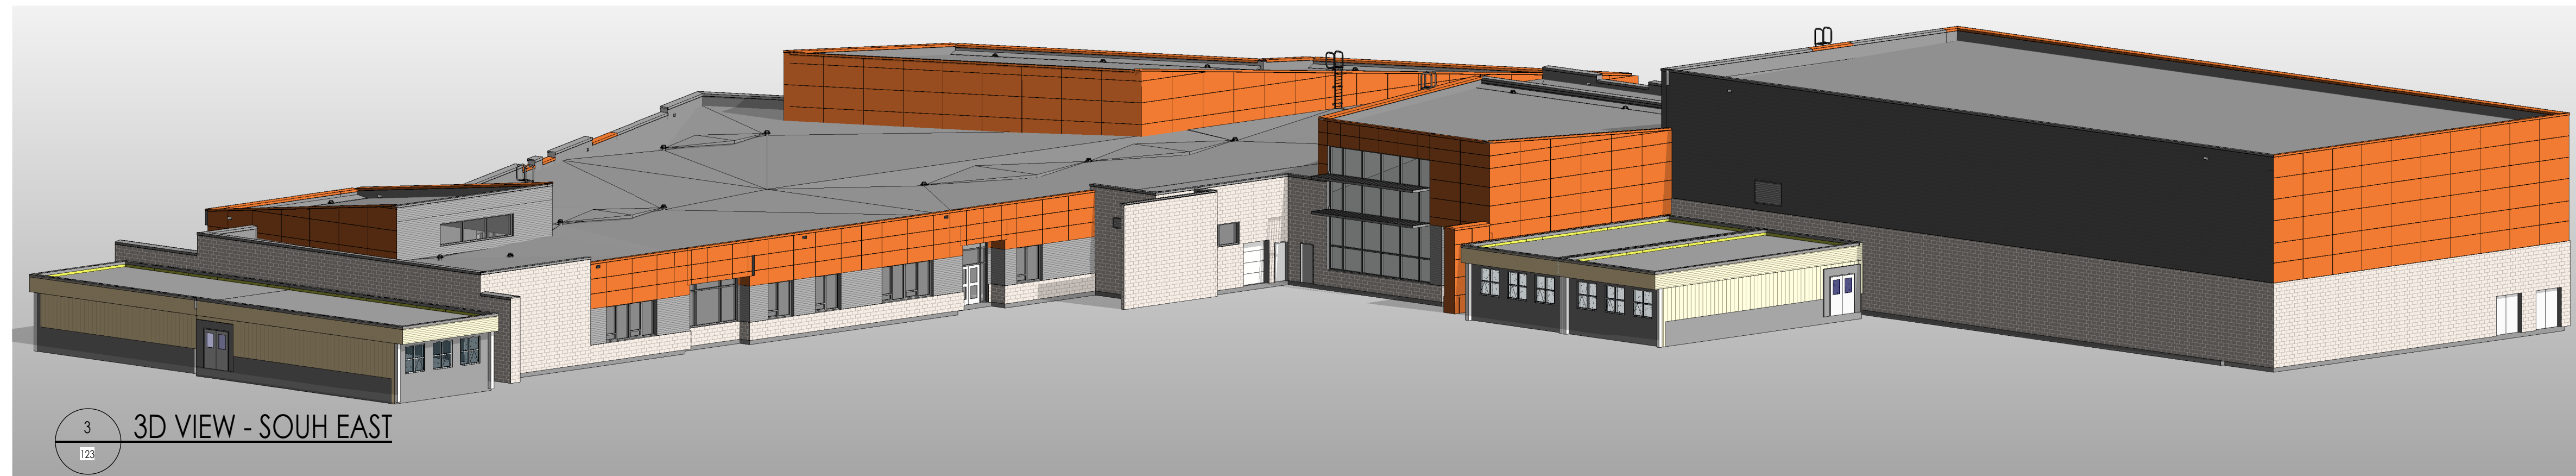


3 3D VIEW - SOUTH EAST

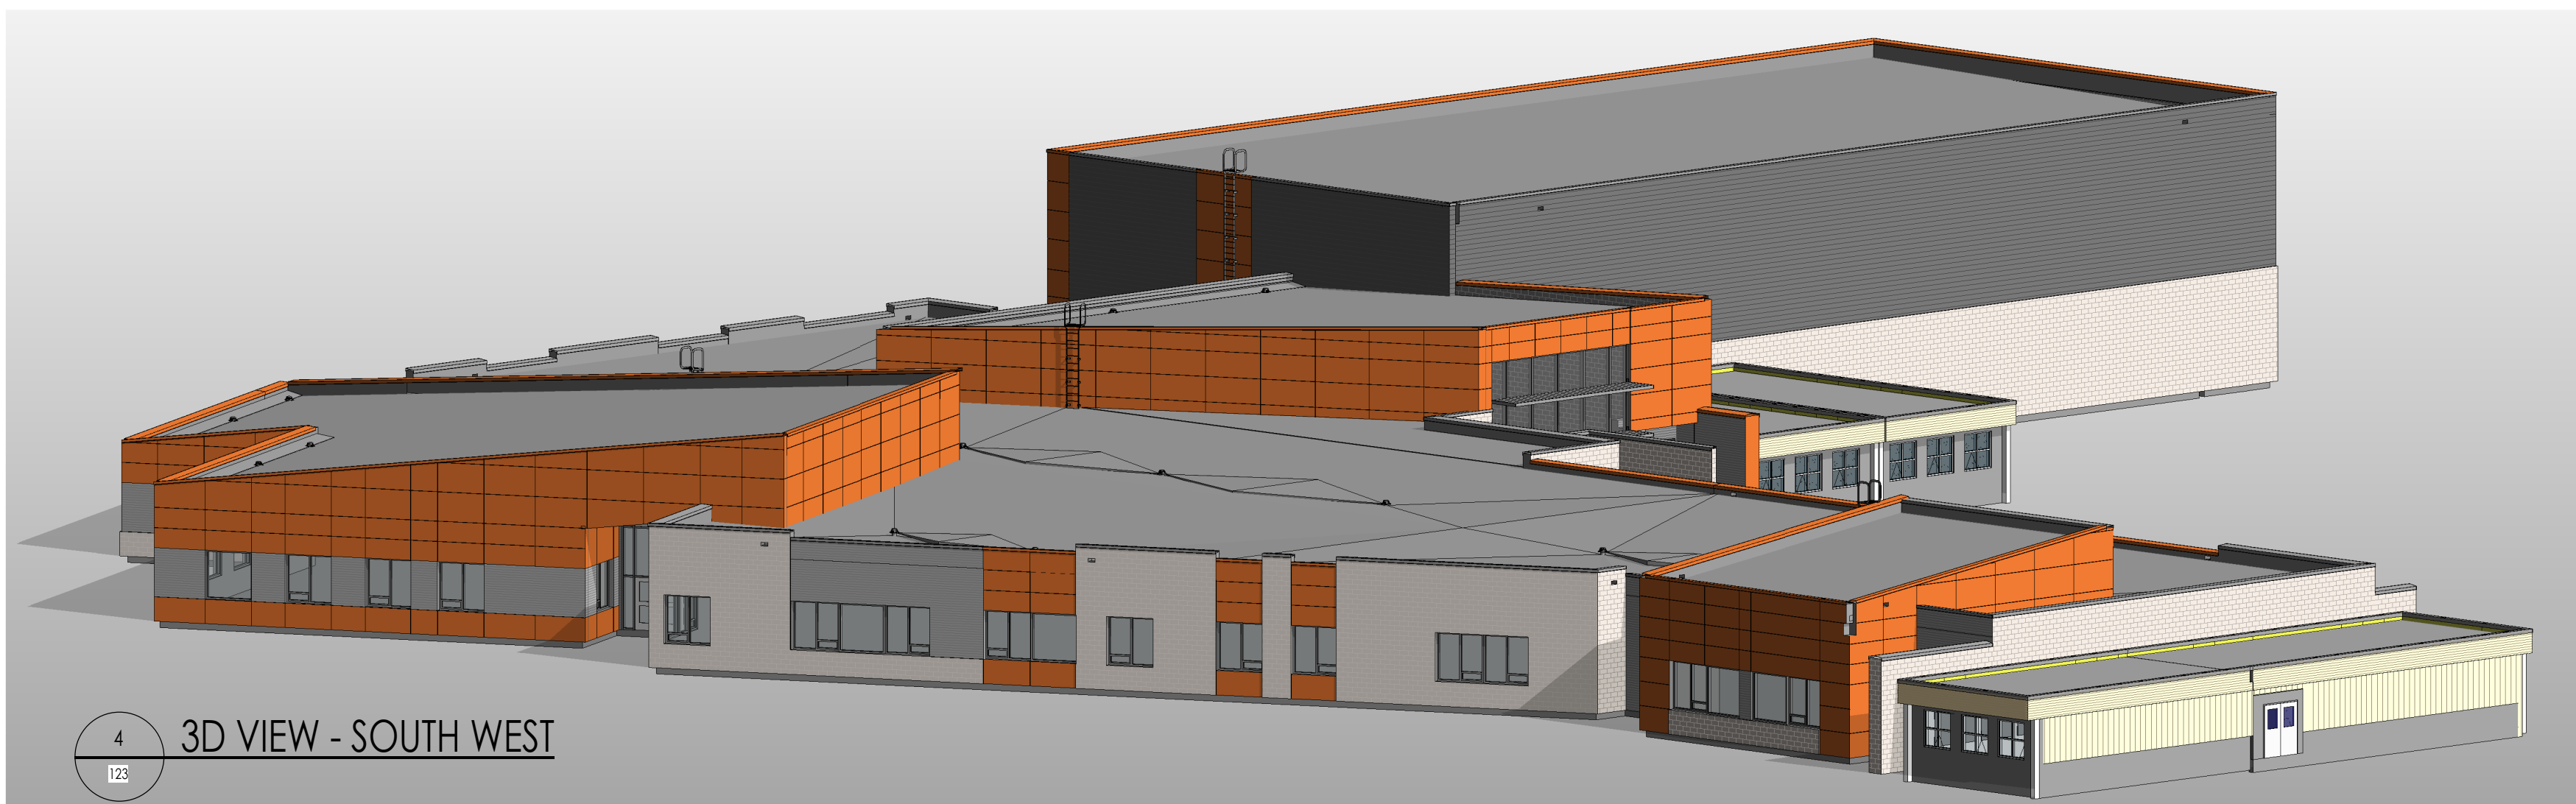

4 3D VIEW - SOUTH WEST

REMARKS

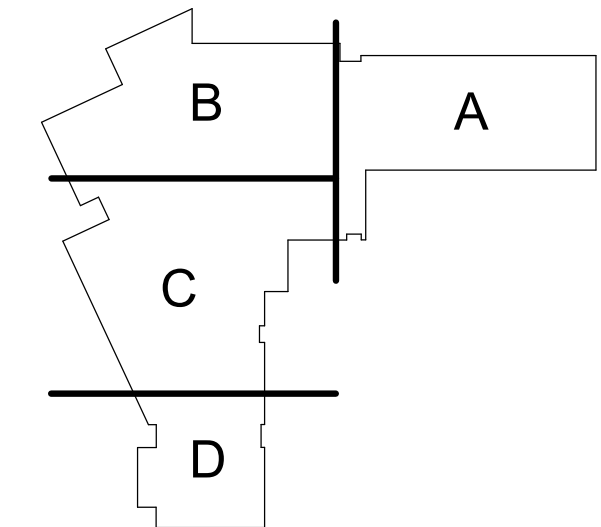

KEY PLAN

DATE	CODE	REVISIONS ITEMS	DRAWN BY	APPROVED BY
15.08.17	7	ISSUED FOR BUILDING PERMIT	CW/GP	VC
16.01.15	12	ISSUED FOR 99% REVIEW	GP	VC
16.02.22	13	RE-ISSUED FOR 99% REVIEW	GP	VC
16.03.22	15	ISSUED FOR CONSTRUCTION	GP	VC

CONSULTANT

Government of Alberta  
Infrastructure

CAPITAL PROJECTS DIVISION

STAMPED BY: \_\_\_\_\_ DATE: \_\_\_\_\_

PROJECT  
FORT SASKATCHEWAN K-9 SCHOOL

CITY OF FORT SASKATCHEWAN ALBERTA

DRAWINGS  
3D VIEWS

BID NO.	SITE NO.	PROJECT FILE NO.	PLAN NO.
SEAL	DATE	144104372	
	DATE	DRAWN BY Author	PROJECT ID
	DATE	CHECKED BY Checker	SCALE
	DATE		DRAWING NO. 123

3/22/2016 2:41:52 PM  
 C:\Users\Public\Documents\Local\_Brewit\_Files\Arch\_Shell\_frsask\_coltheatre\_wholestore.vr  
 ORIGINAL SHEET A1