




Design Development




Final Design

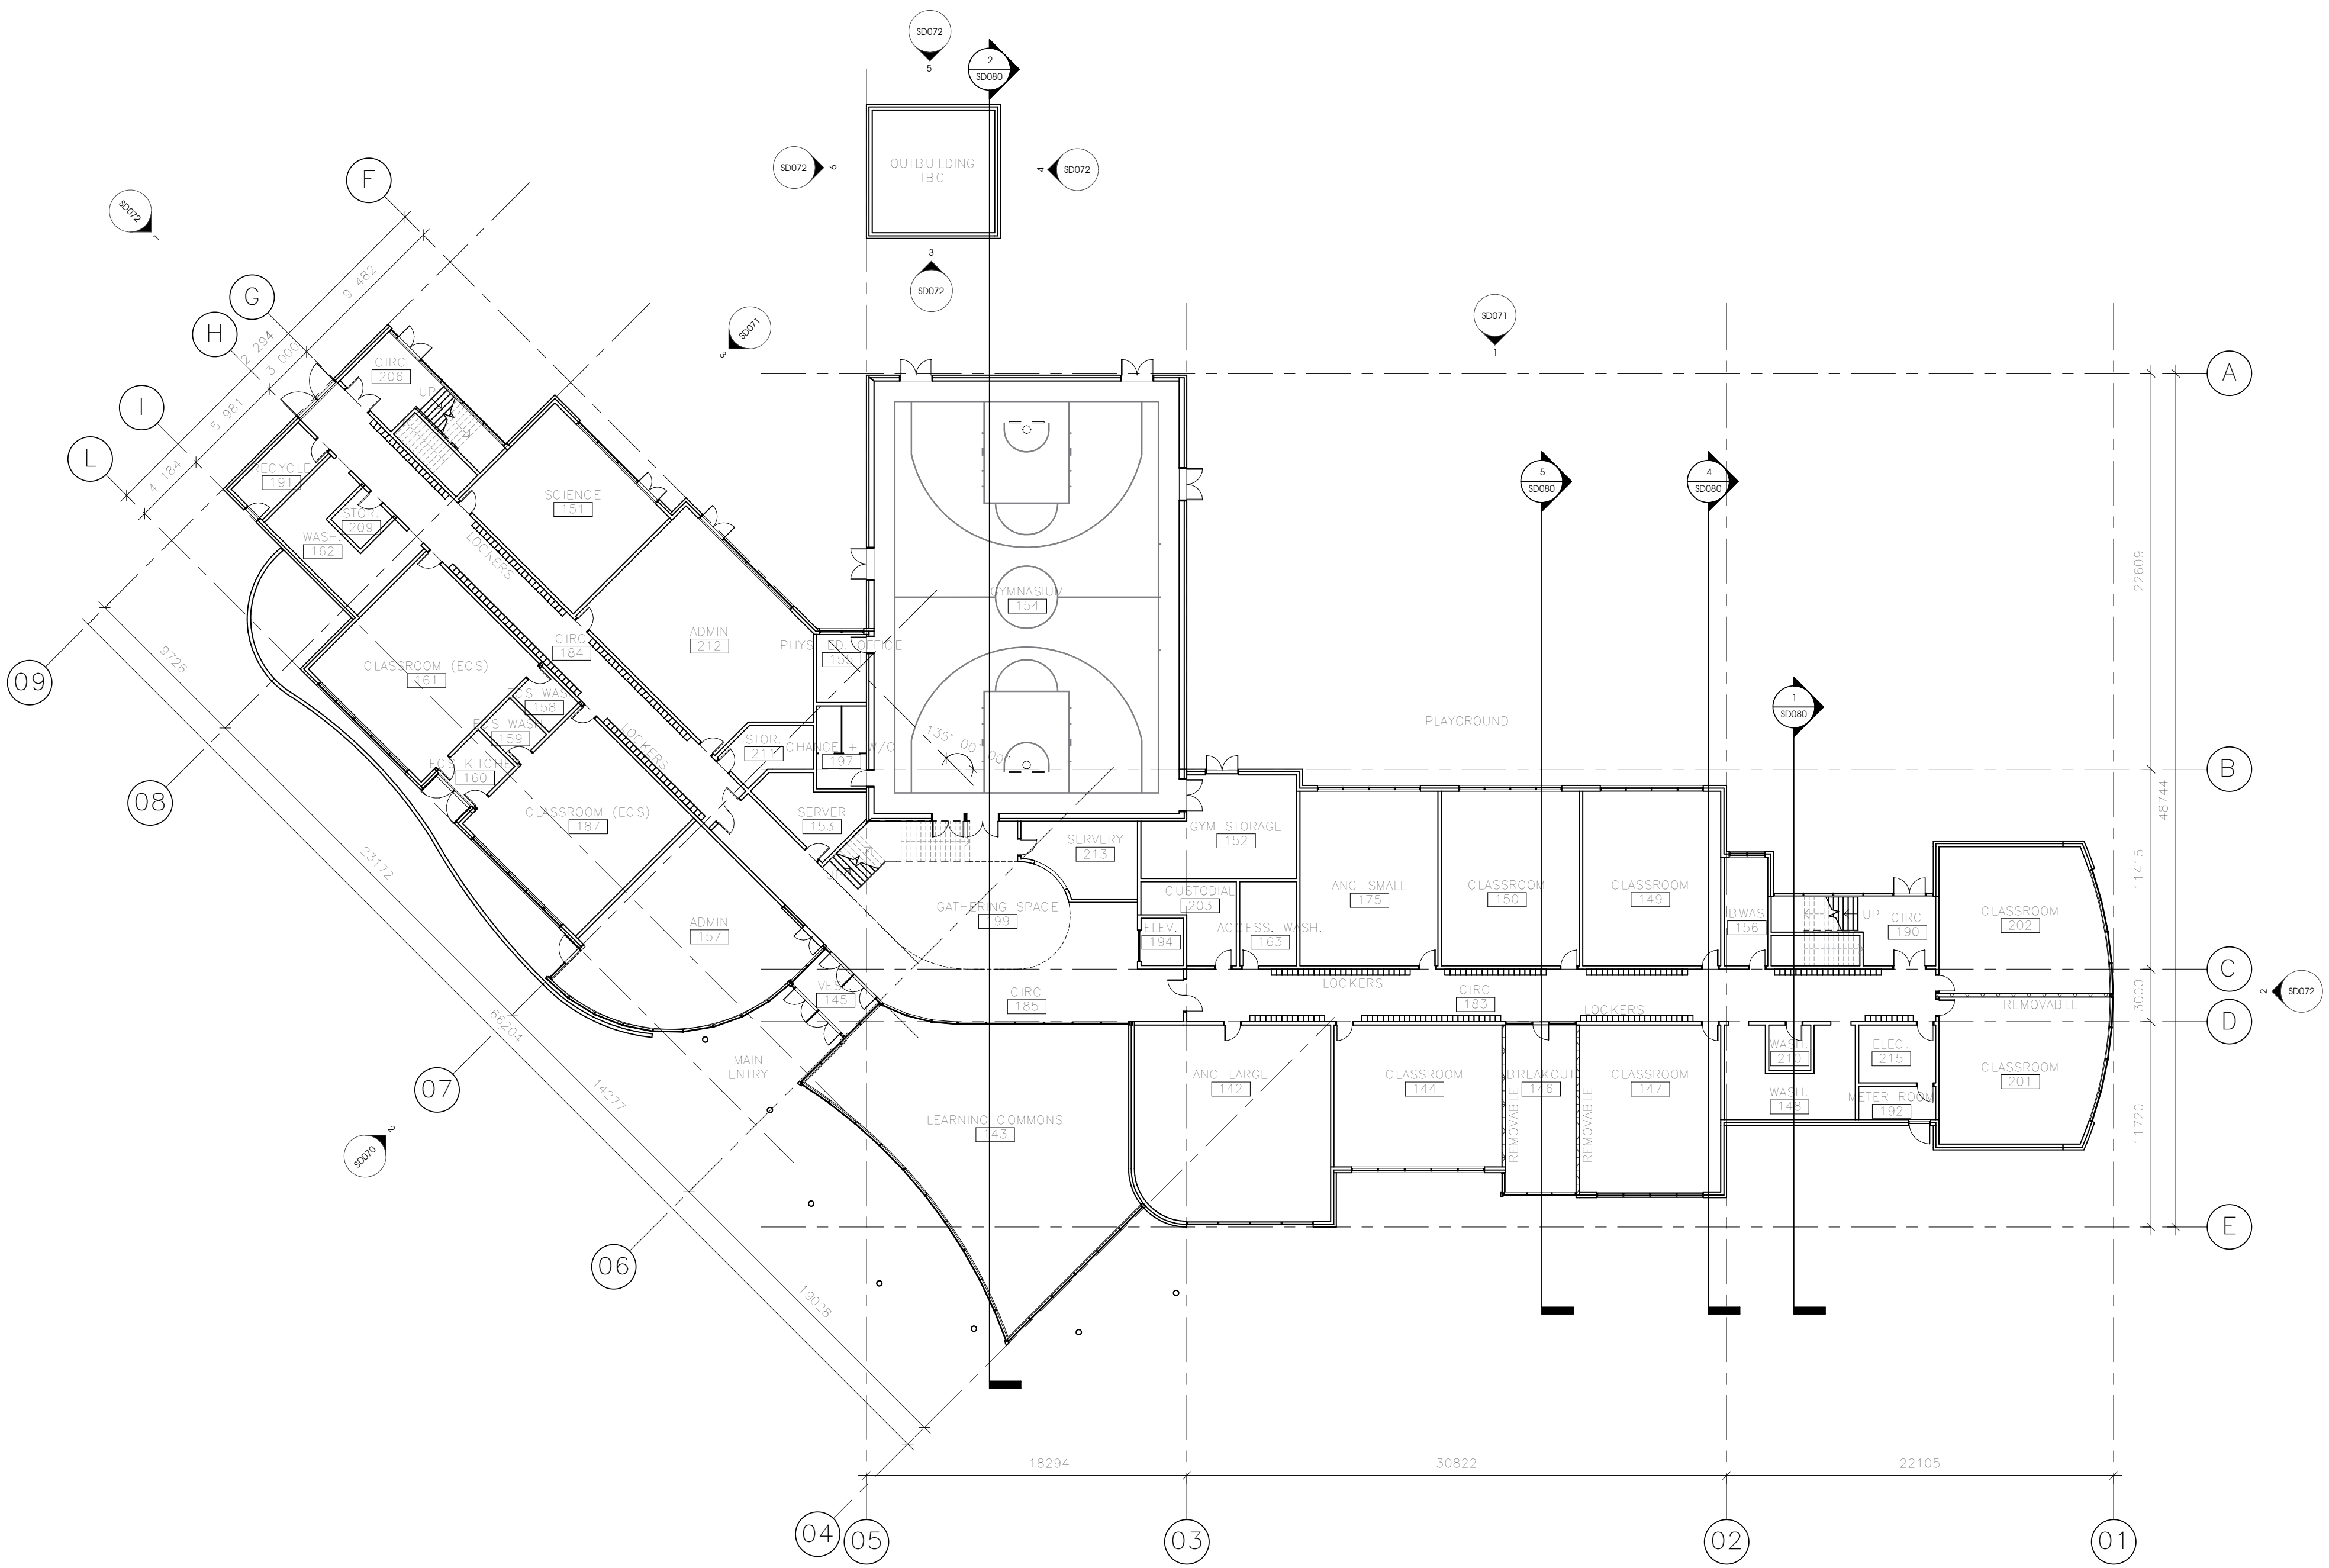


MAIN FLOOR PLAN

major improvements identified in red

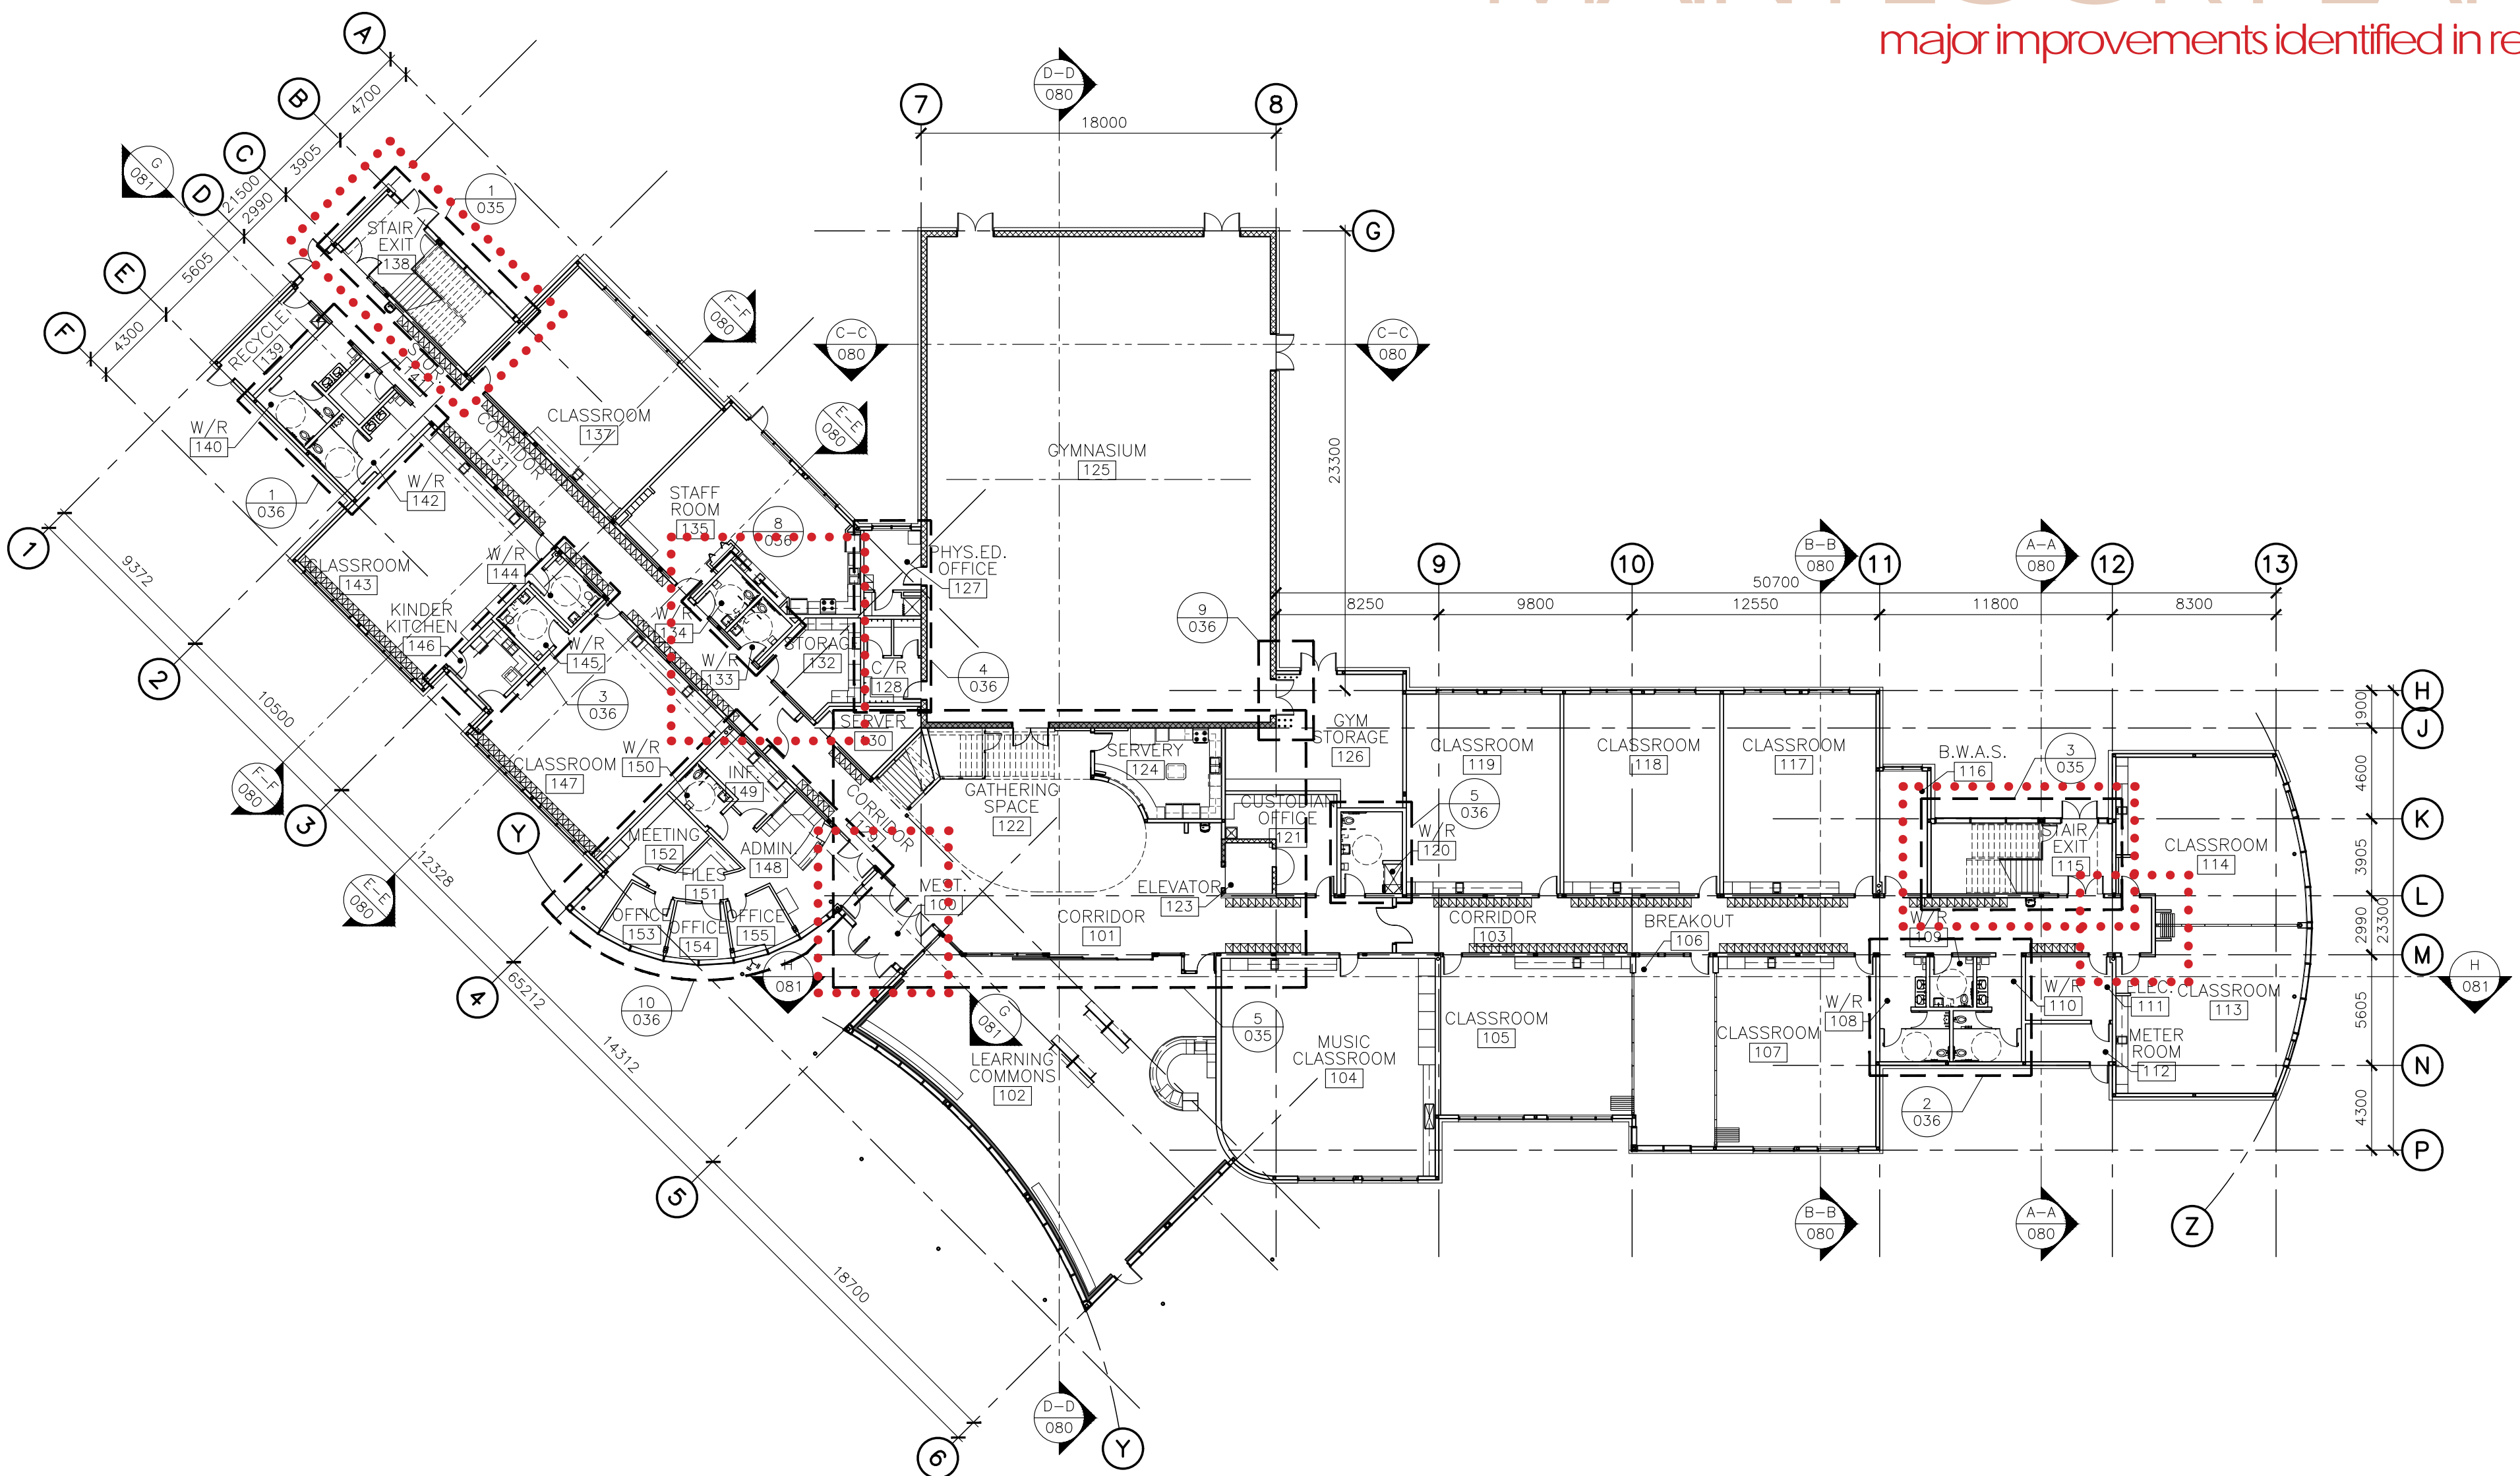


Design Development

Final Design

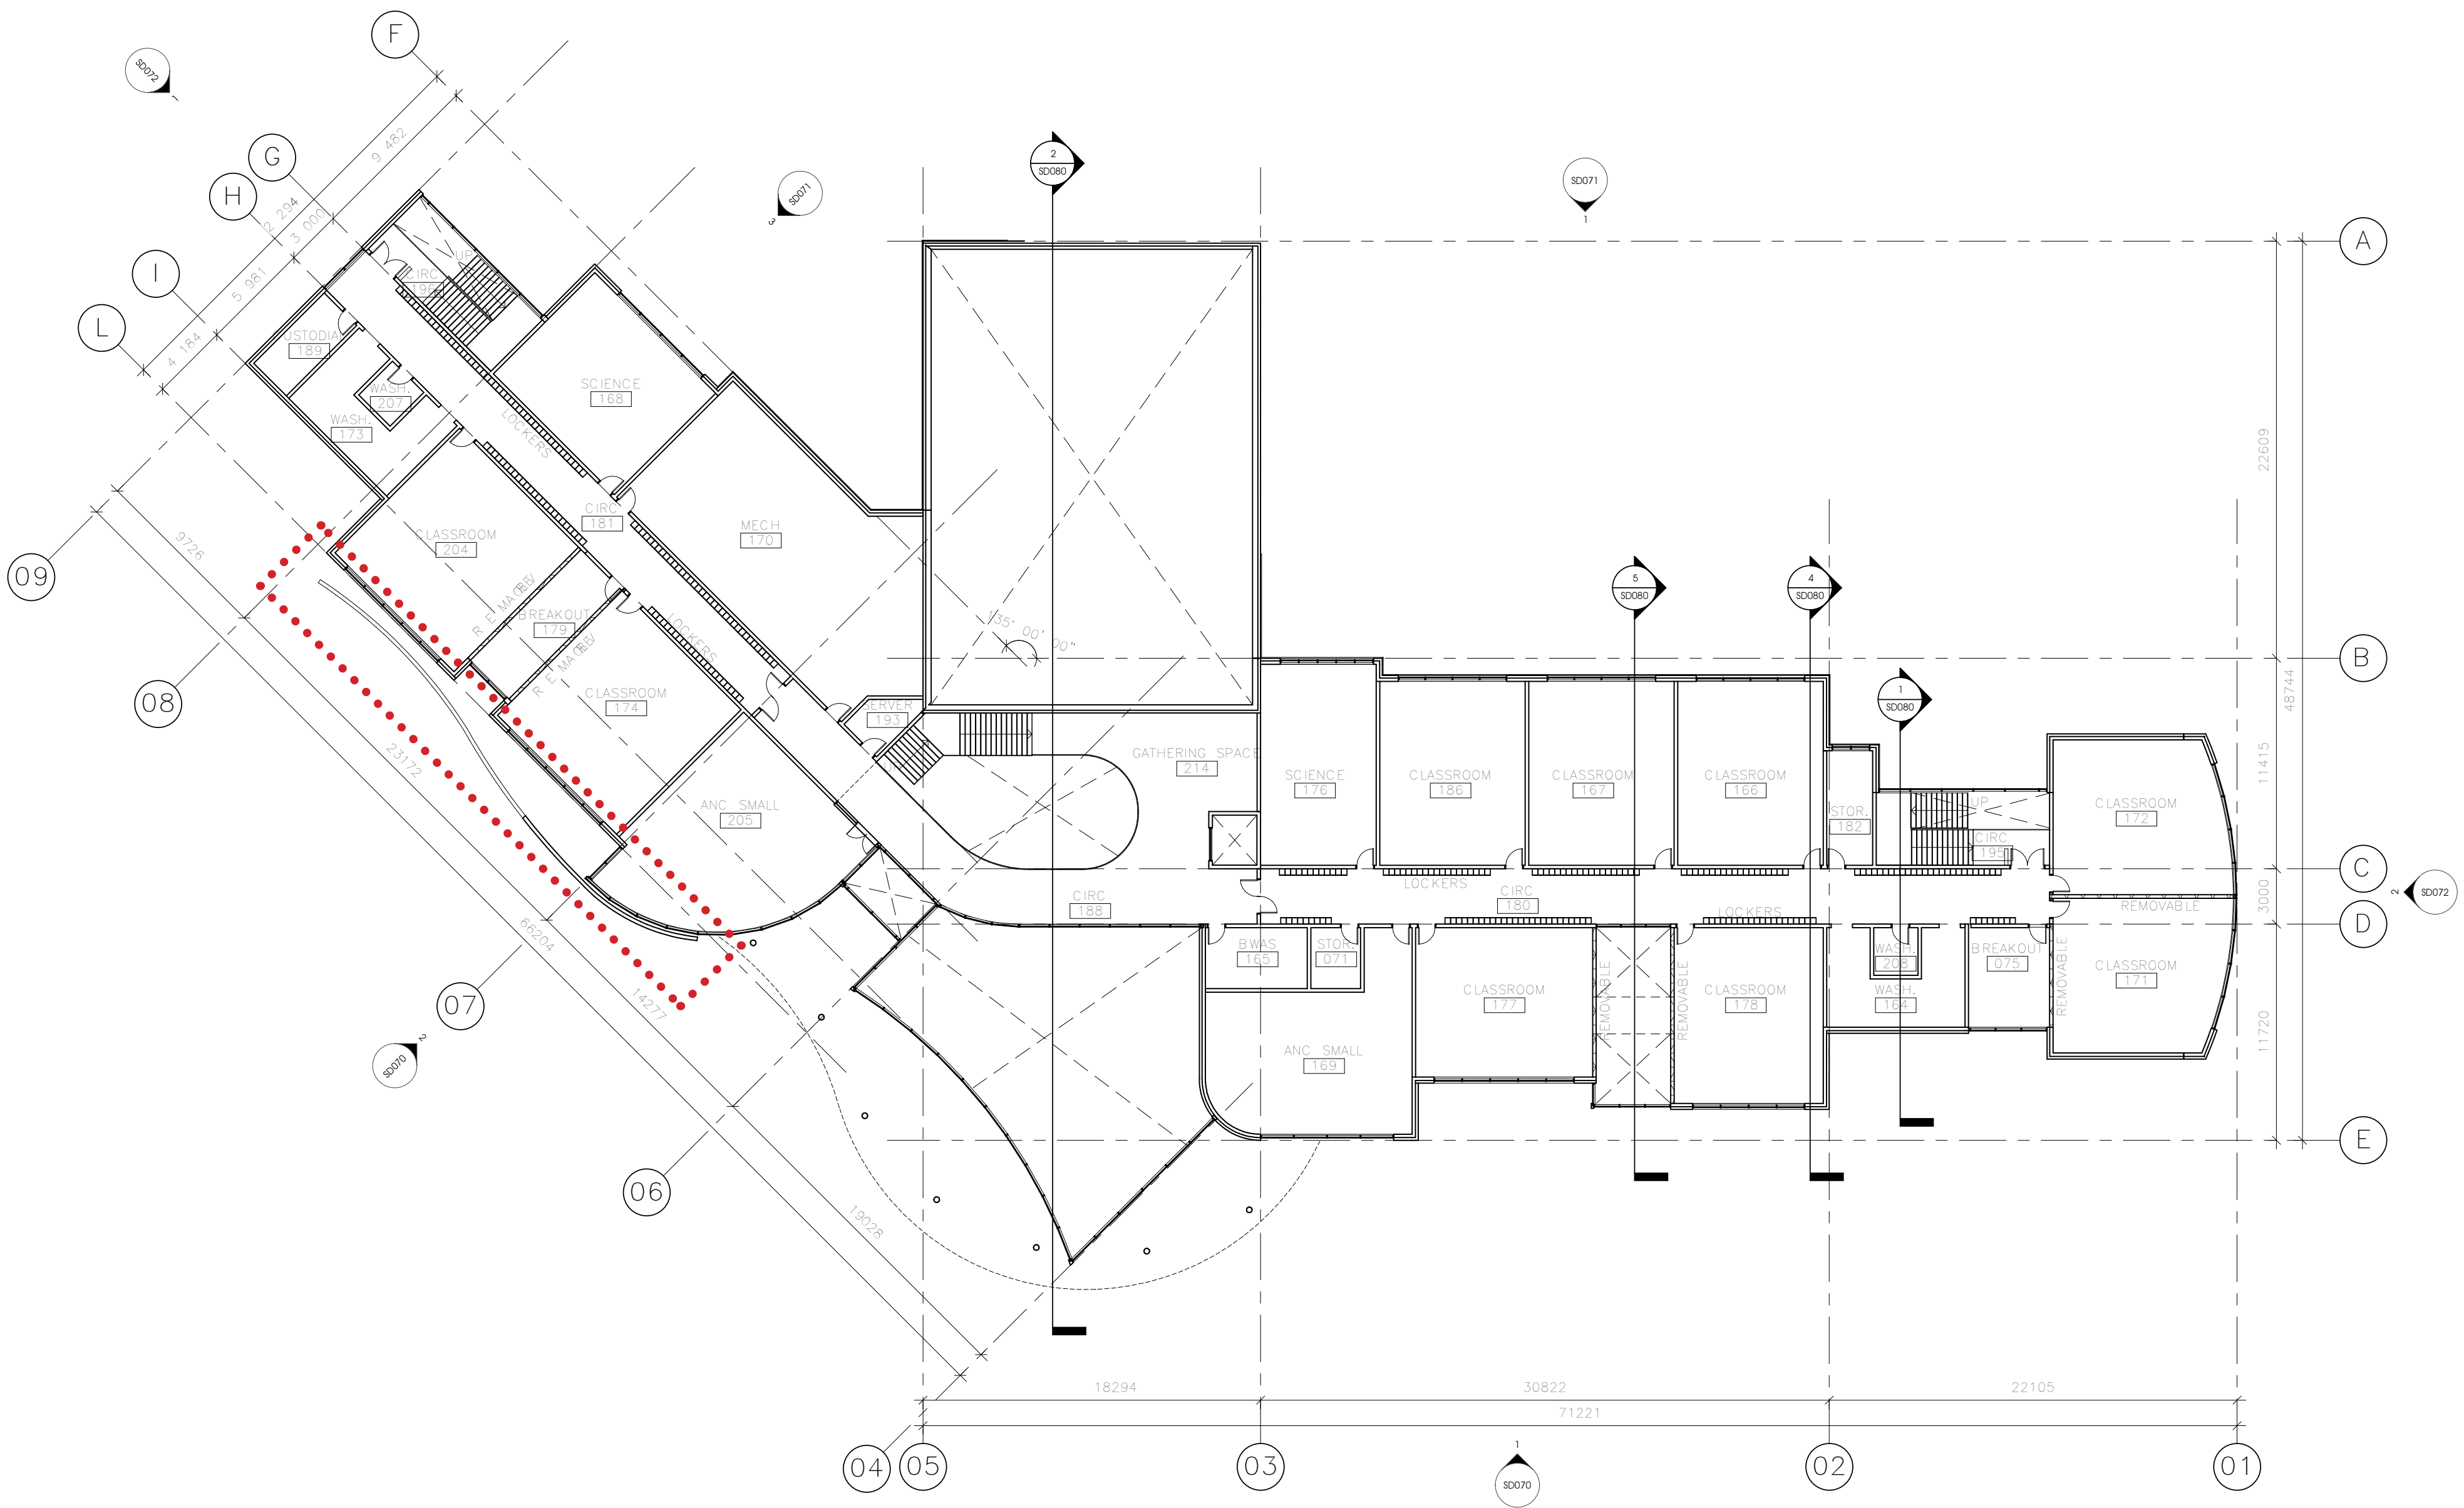

SECOND FLOOR PLAN


major improvements identified in red

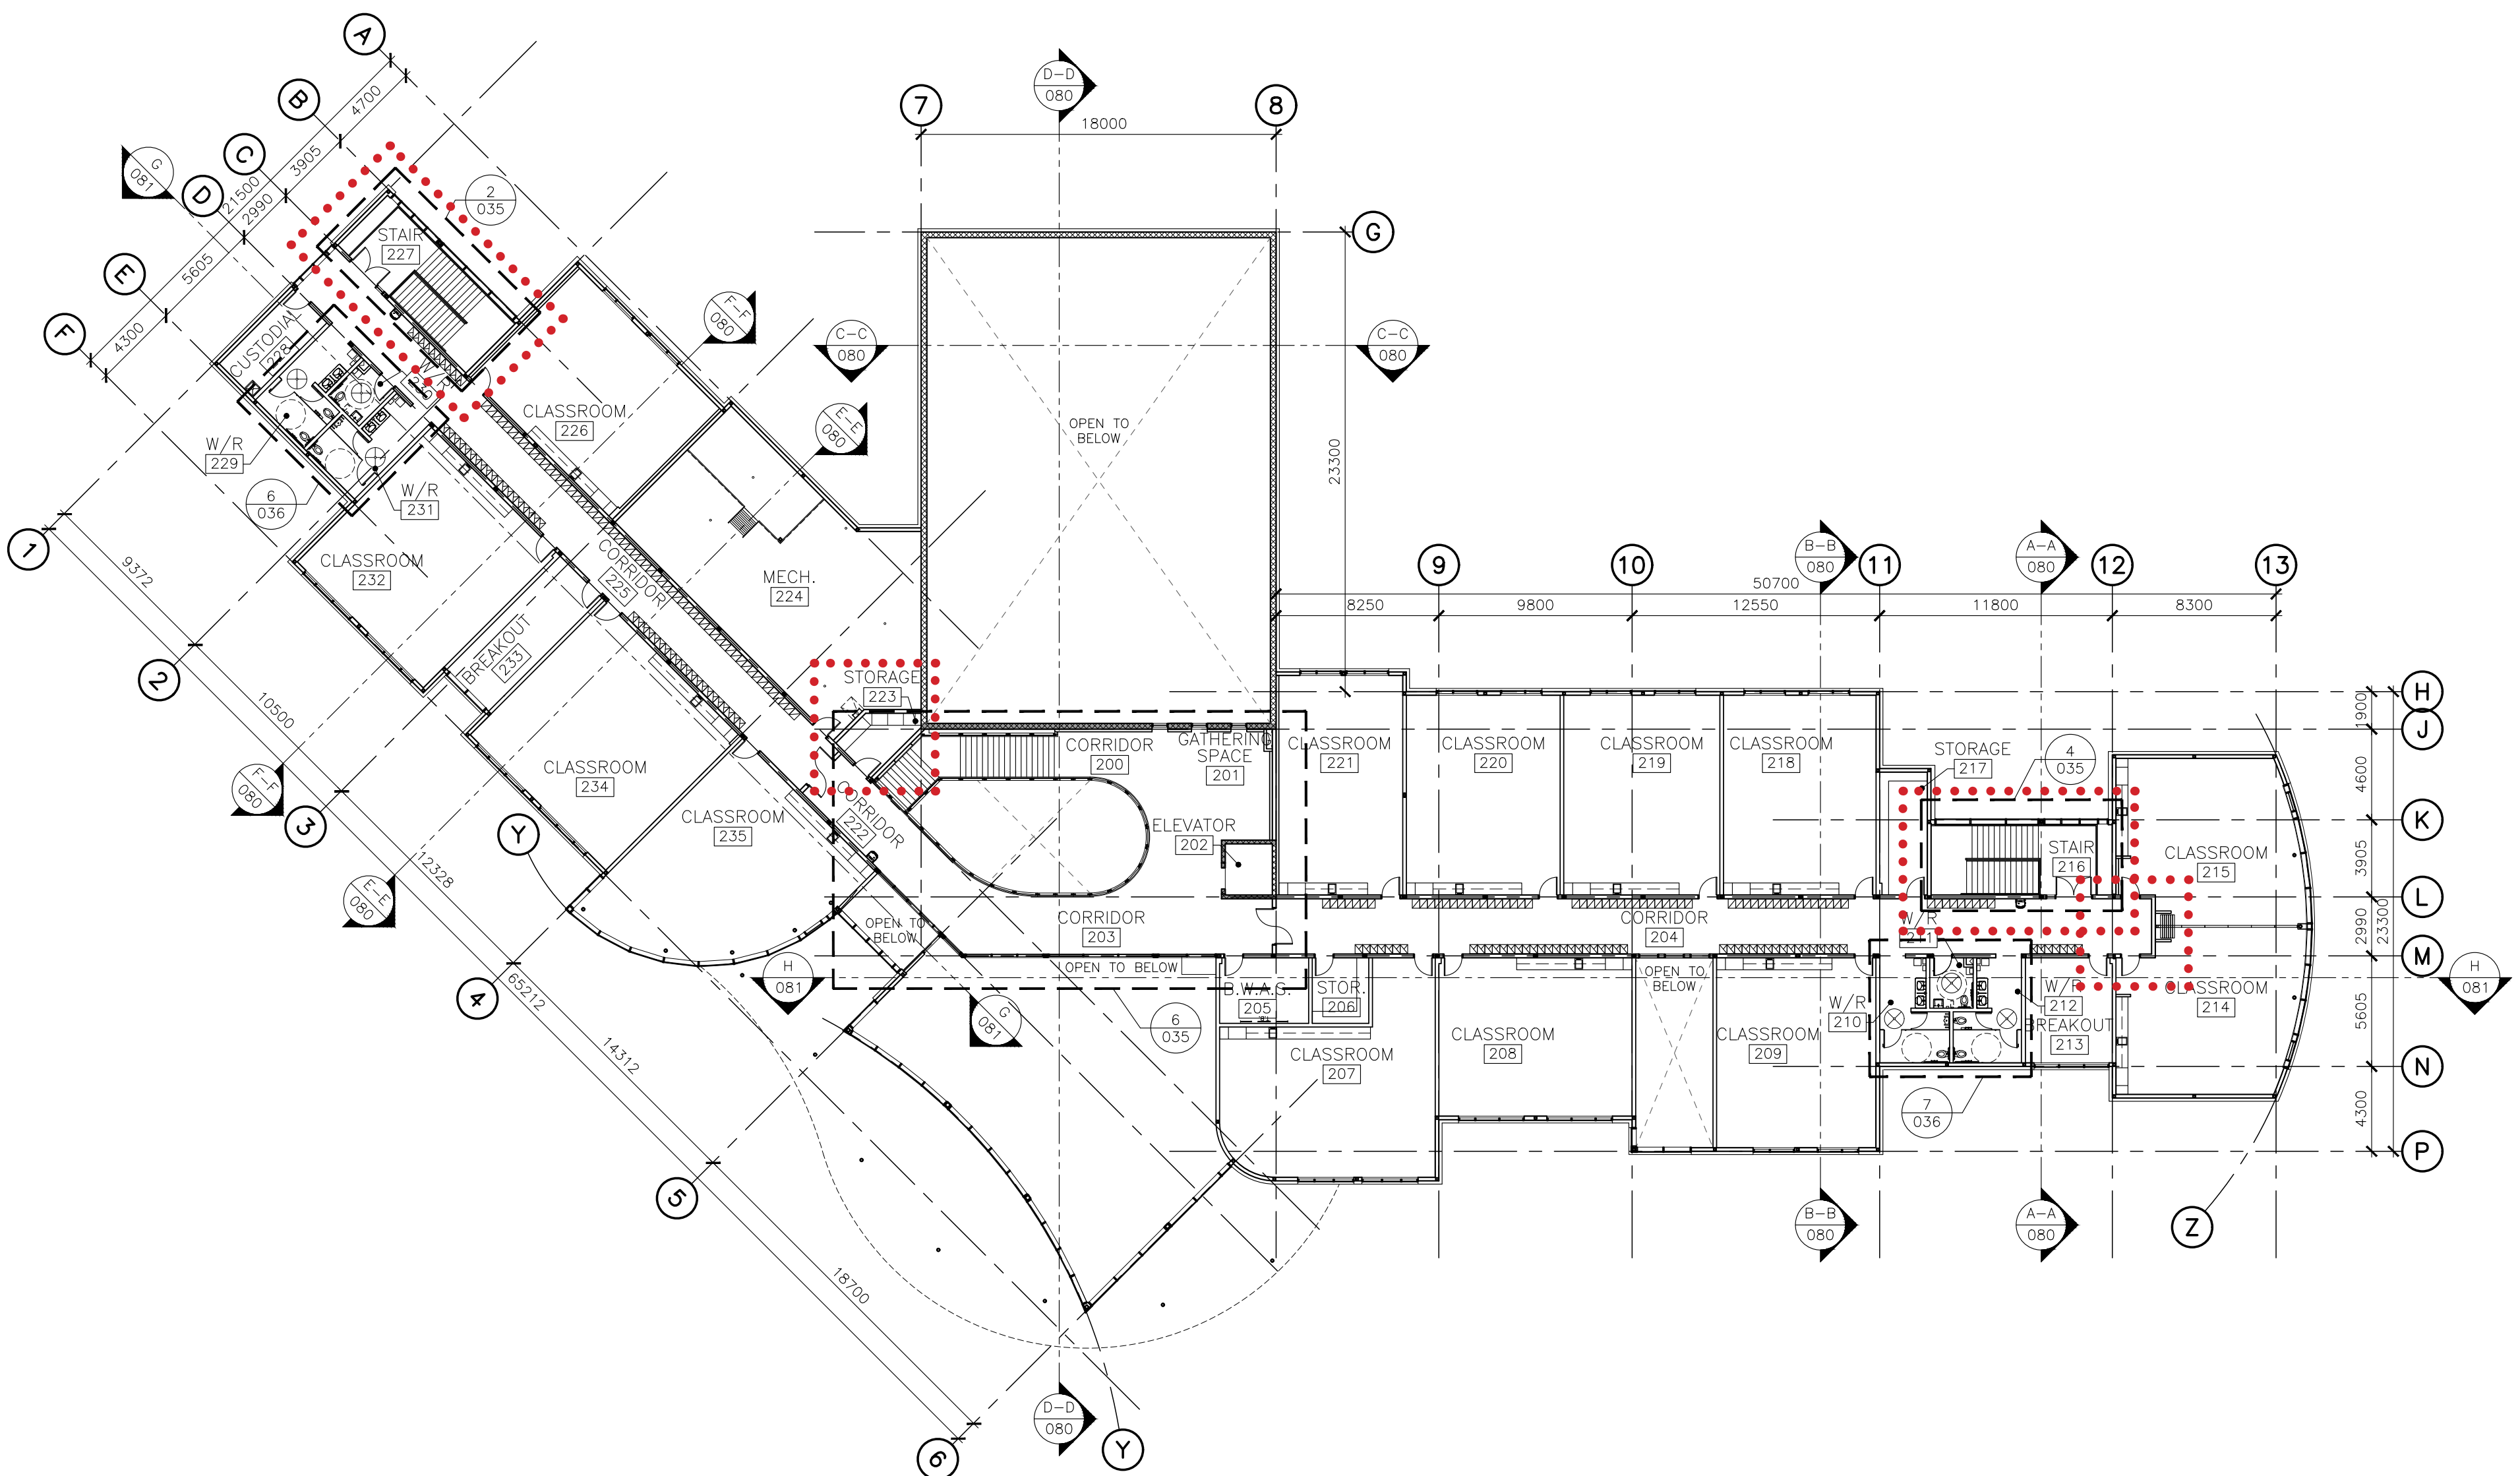

Design Development

Final Design

Design Development

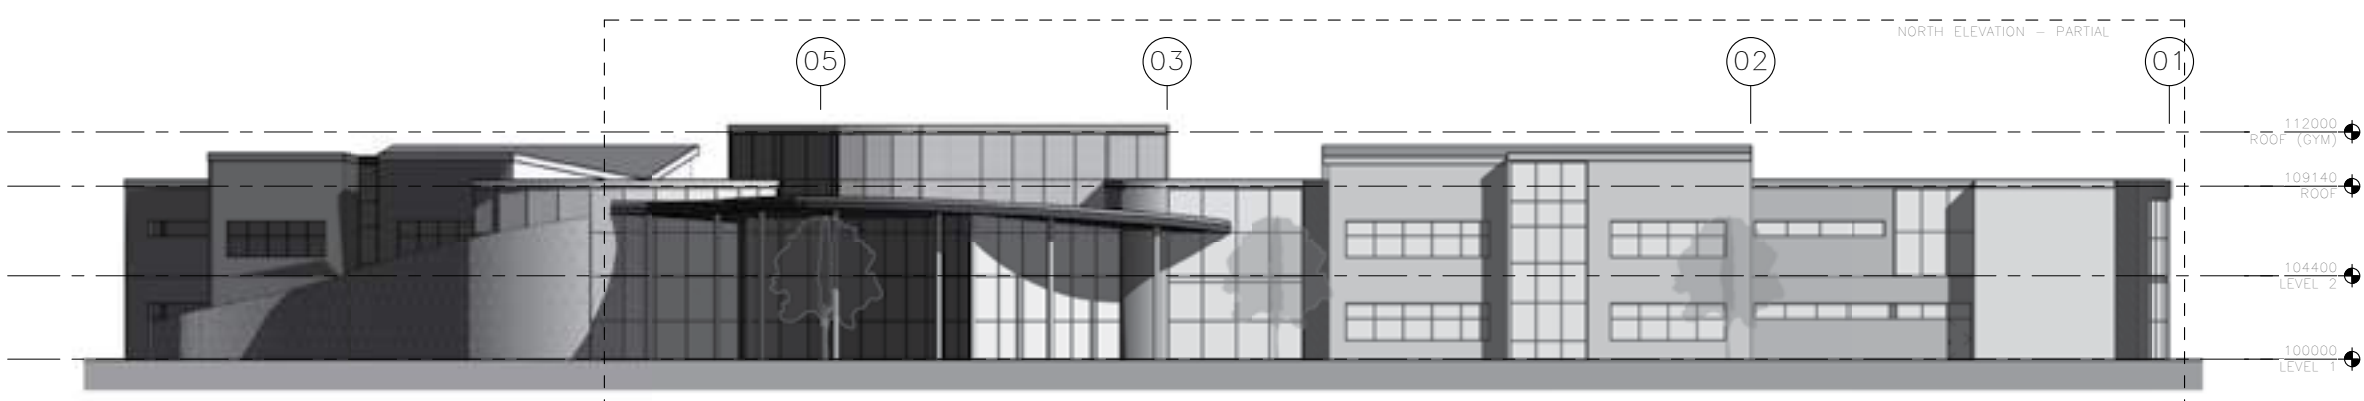


North Elevation



North Elevation - Partial

Final Design

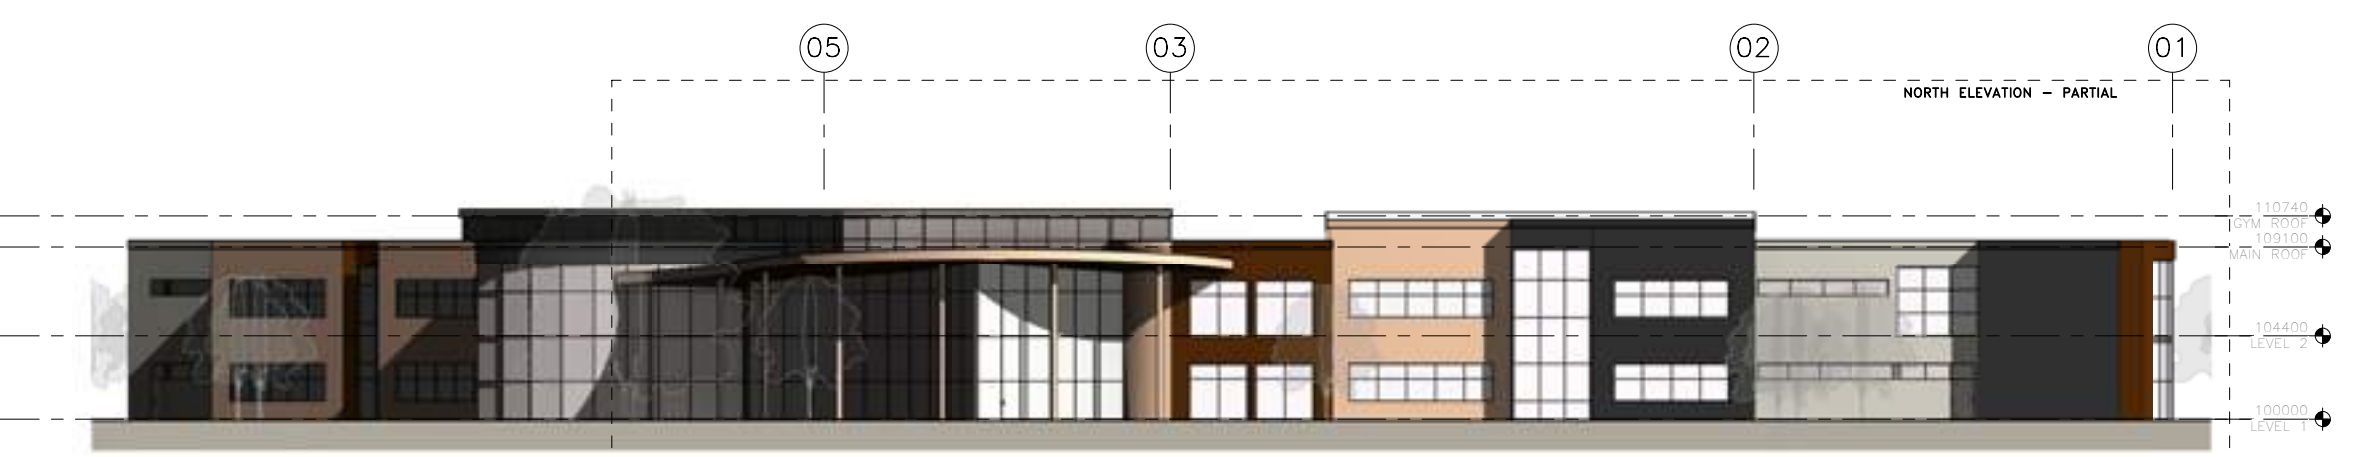


North Elevation




North Elevation - Partial

Design Development

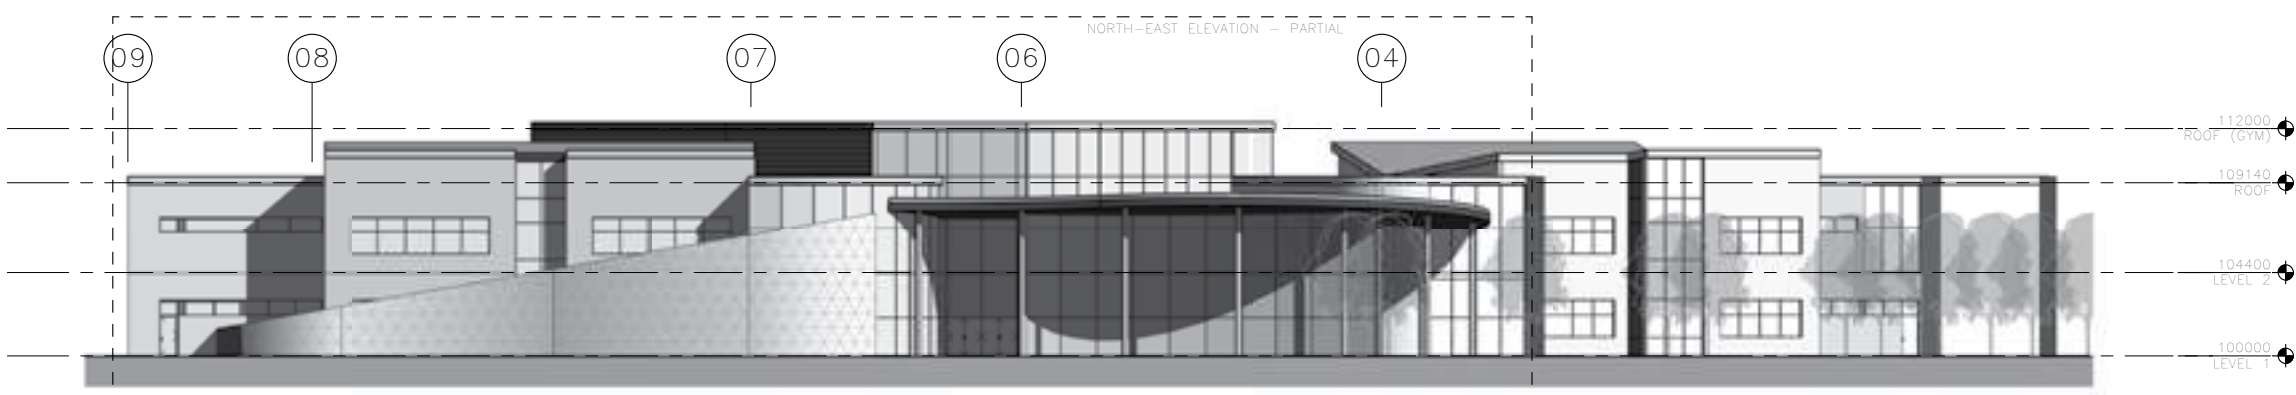


North-East Elevation

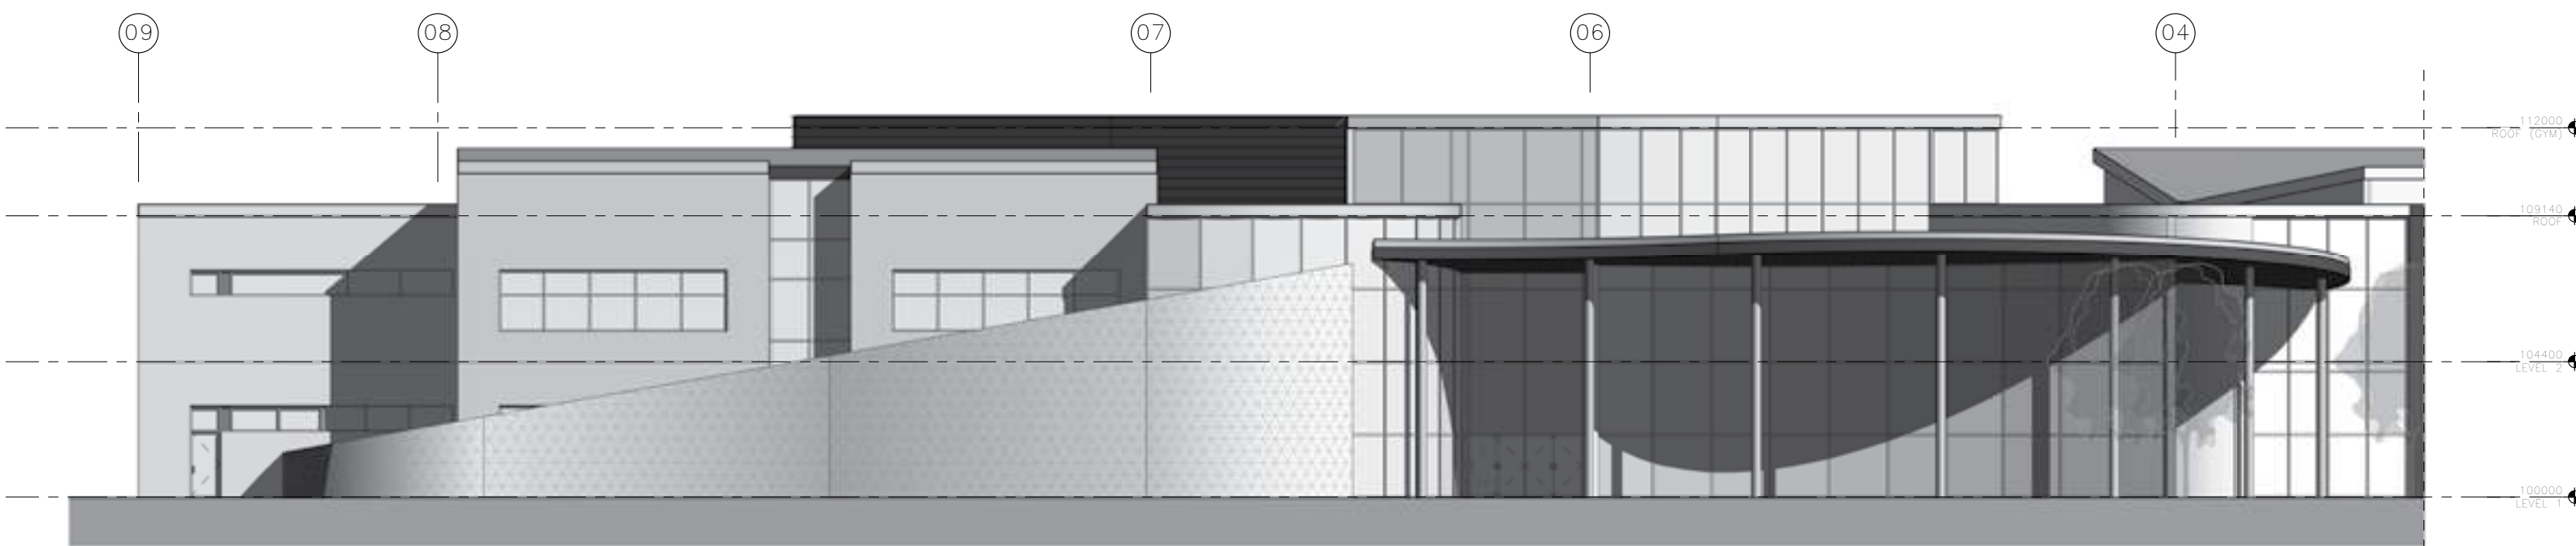


North-East Elevation - Partial

Final Design

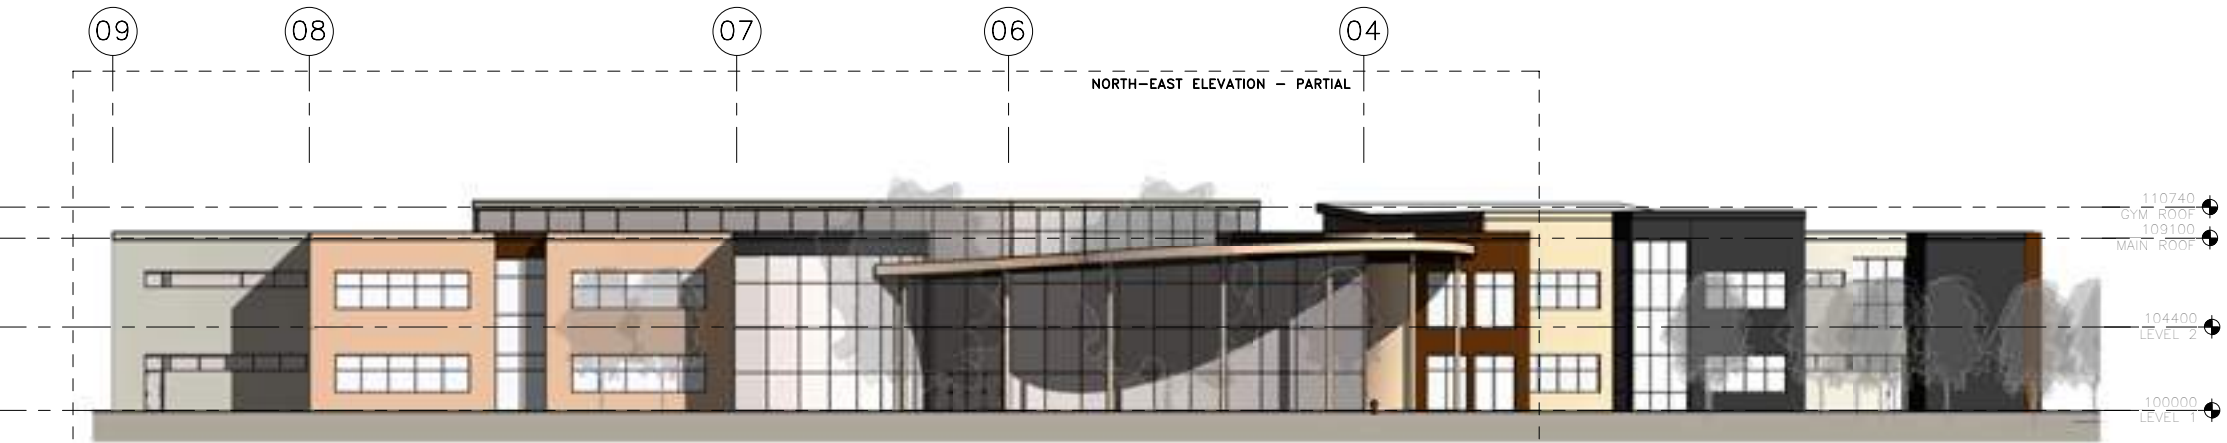

North-East Elevation

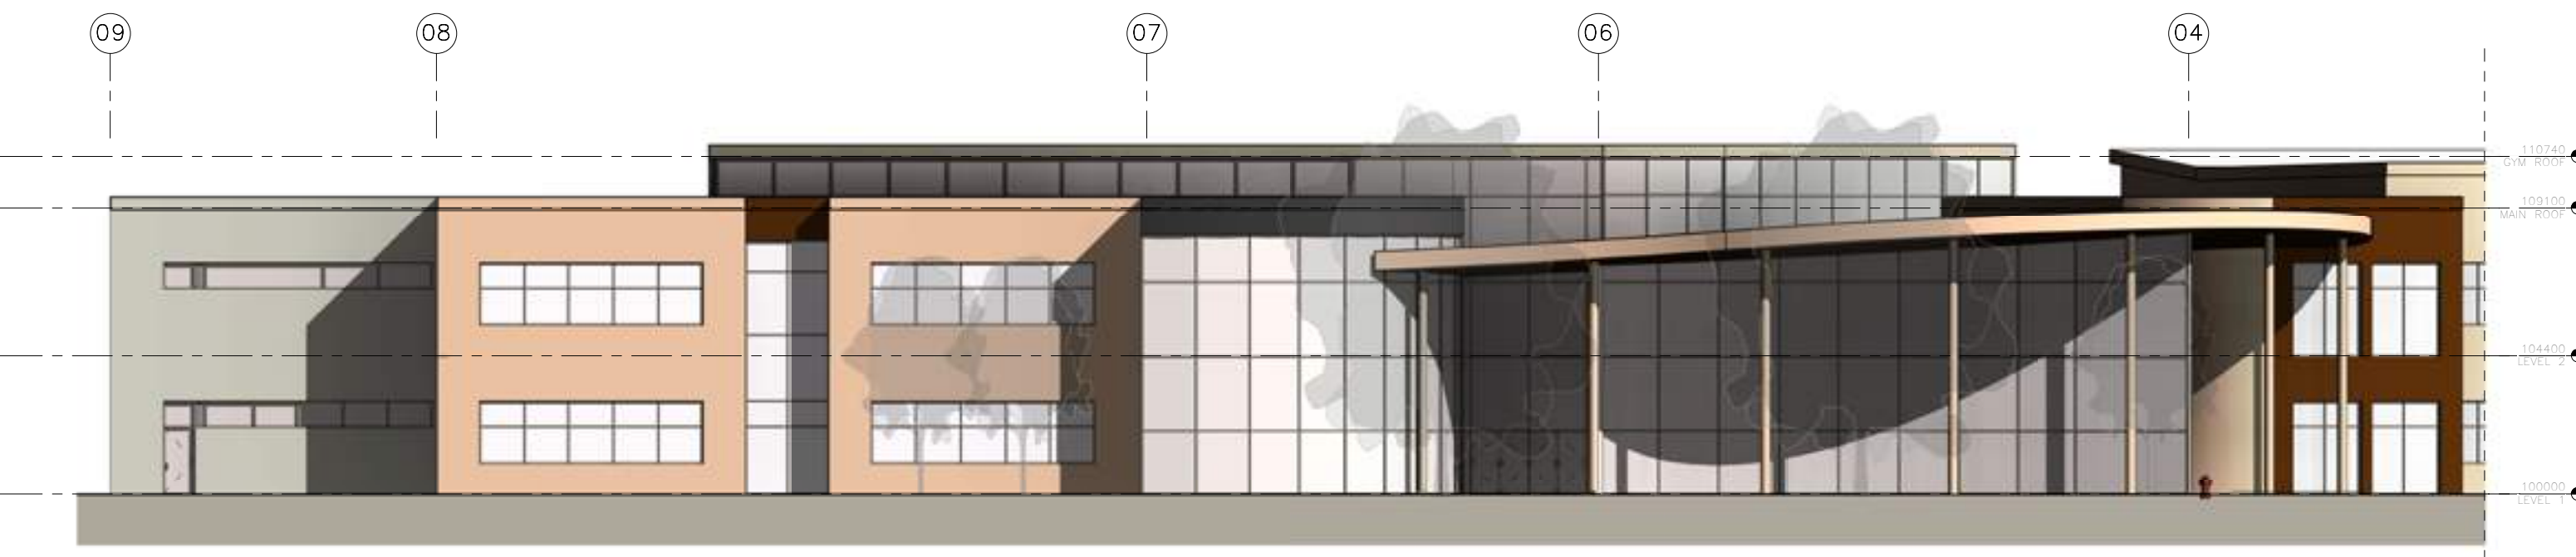

North-East Elevation - Partial


Design
Development

Elevations


Final
Design

Design
Development


Final
Design

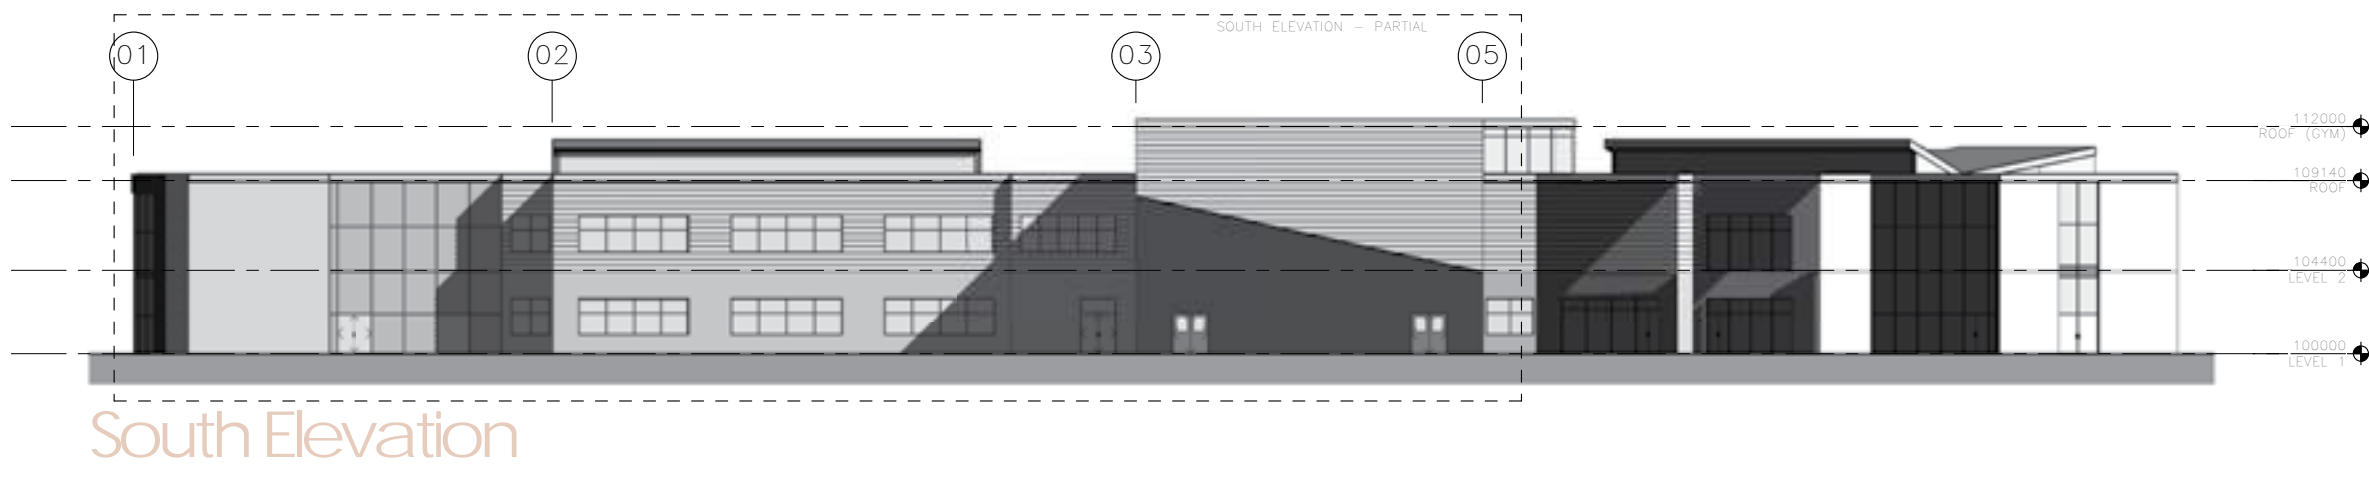


South Elevation

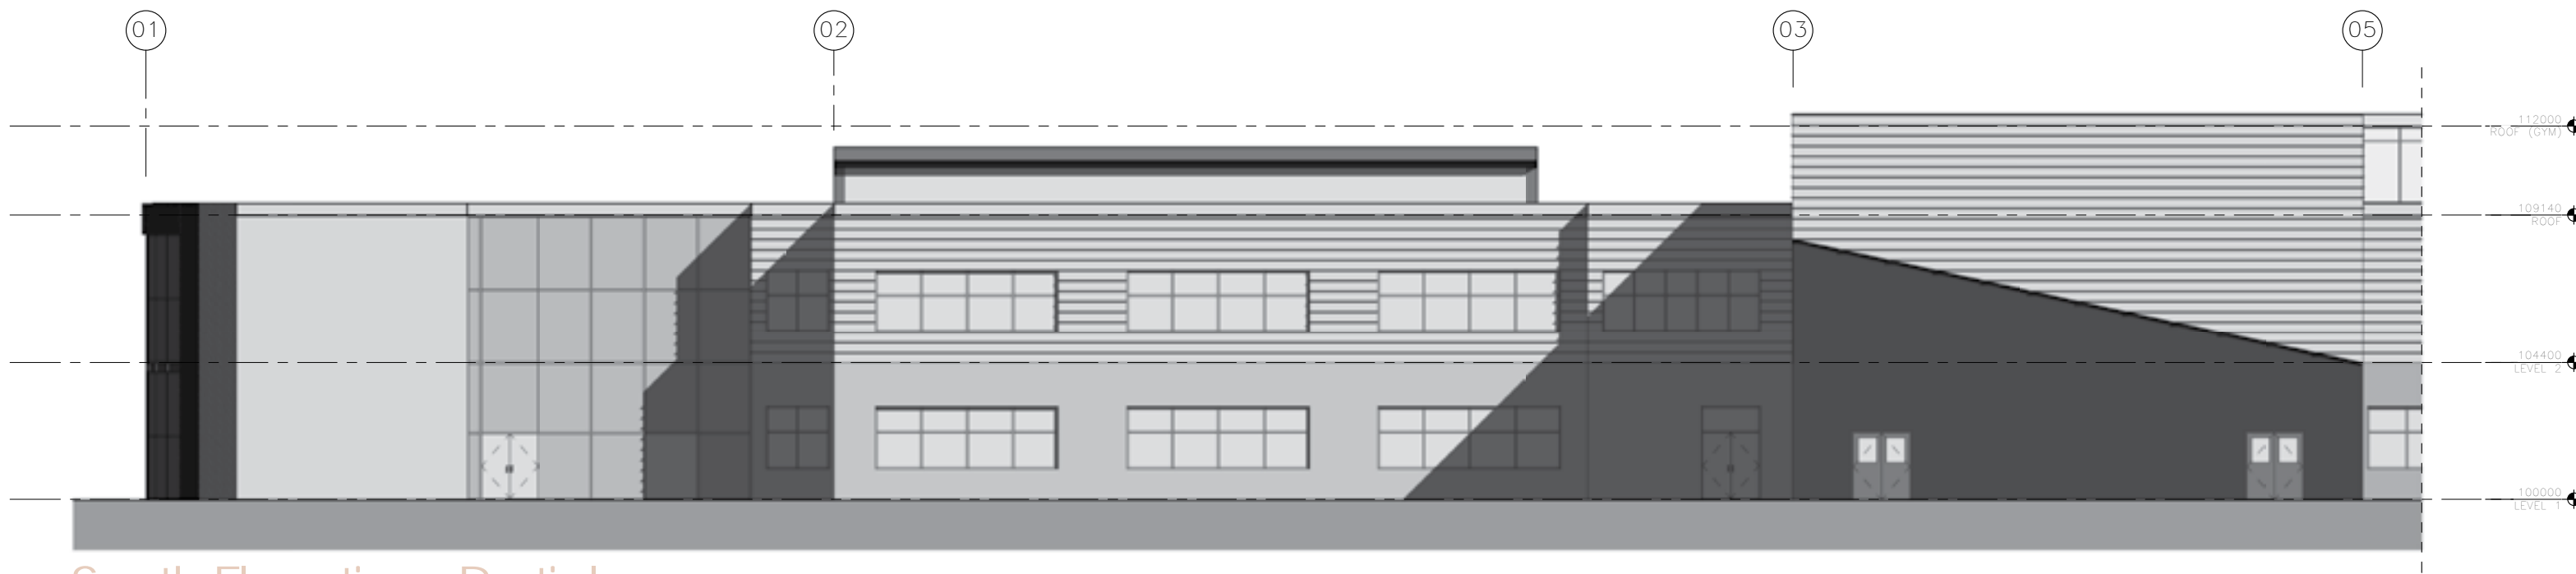


South Elevation - Partial

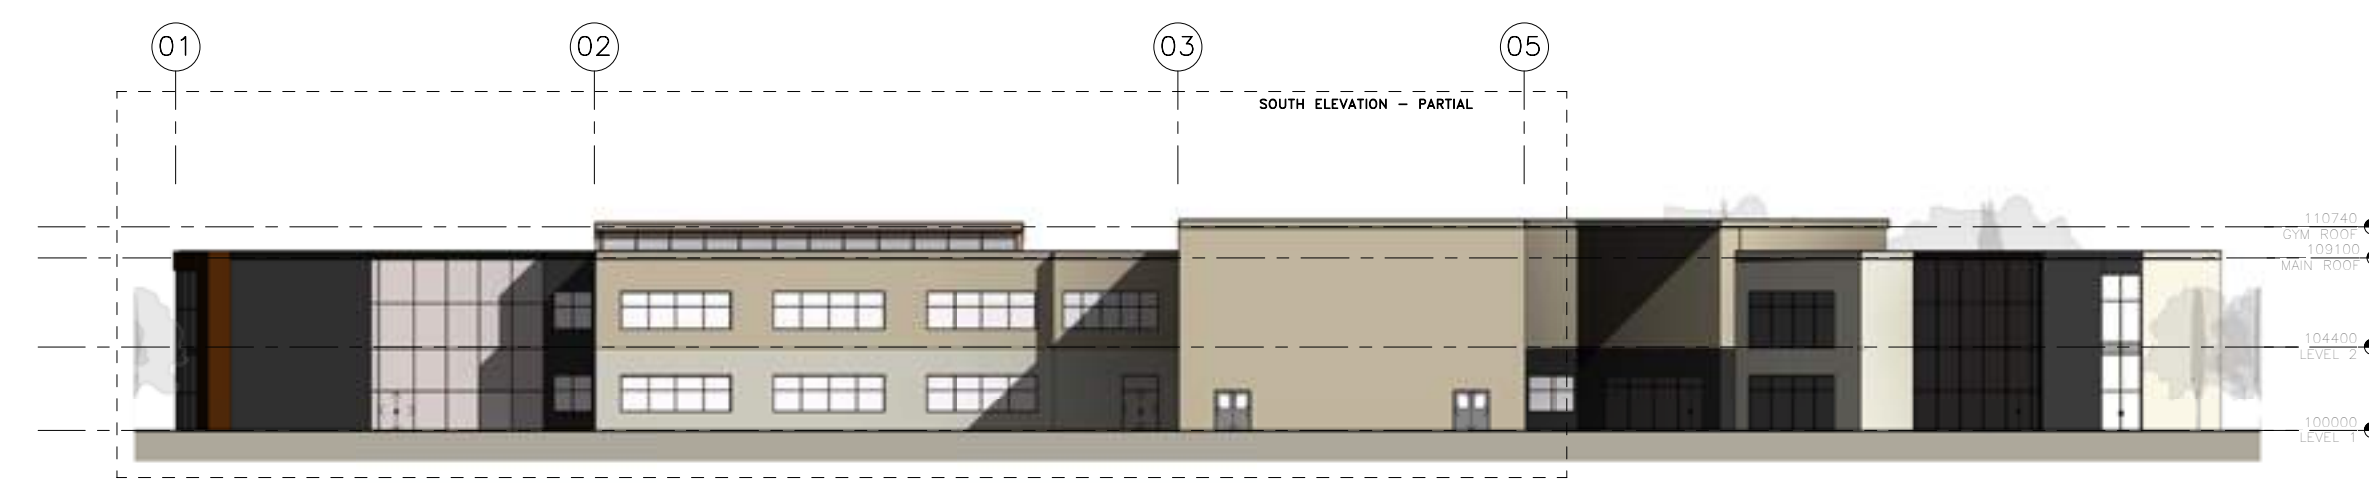


South Elevation

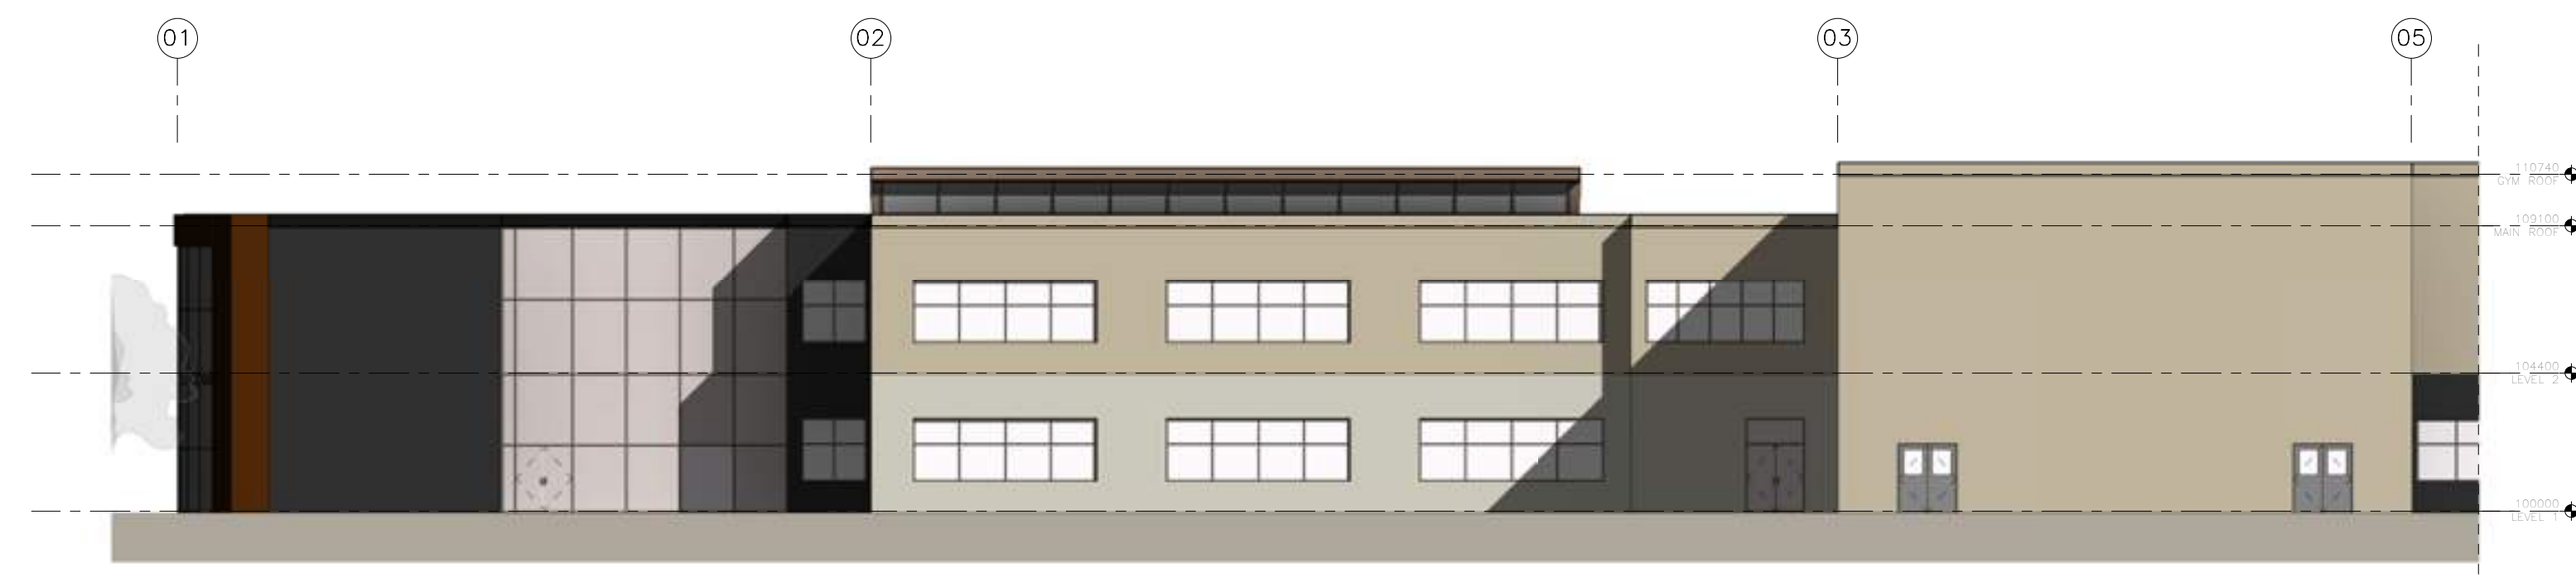

South Elevation - Partial

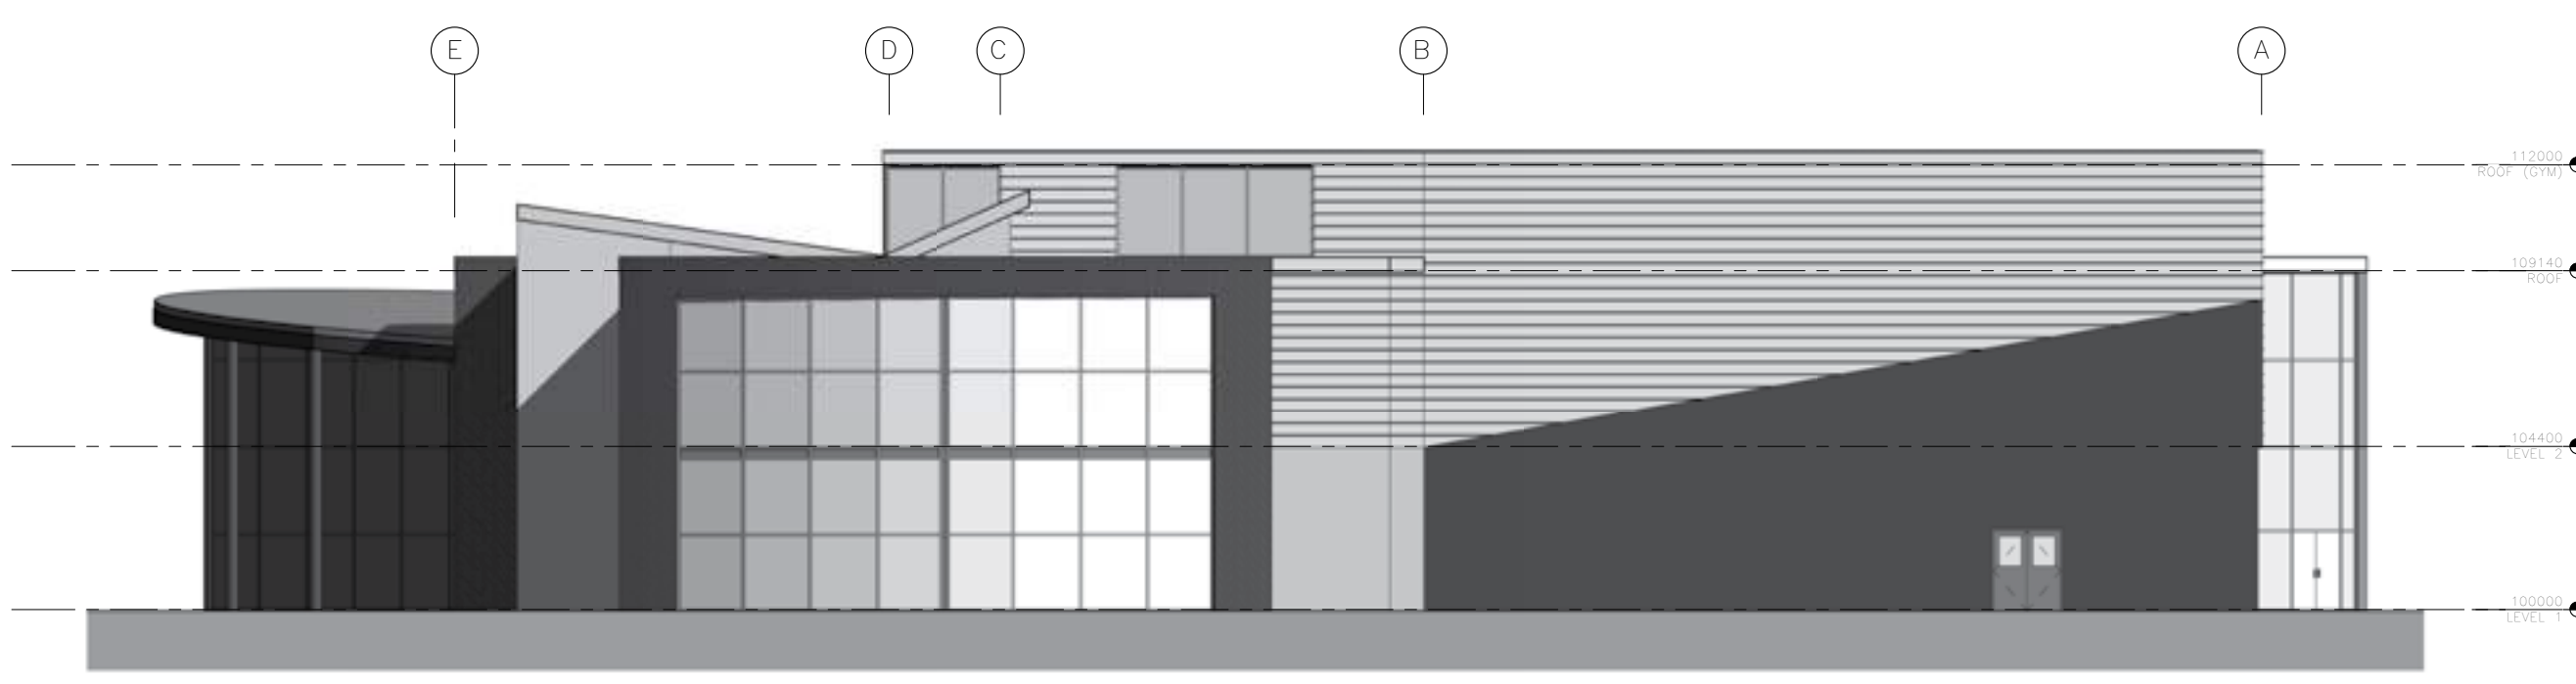

West Elevation

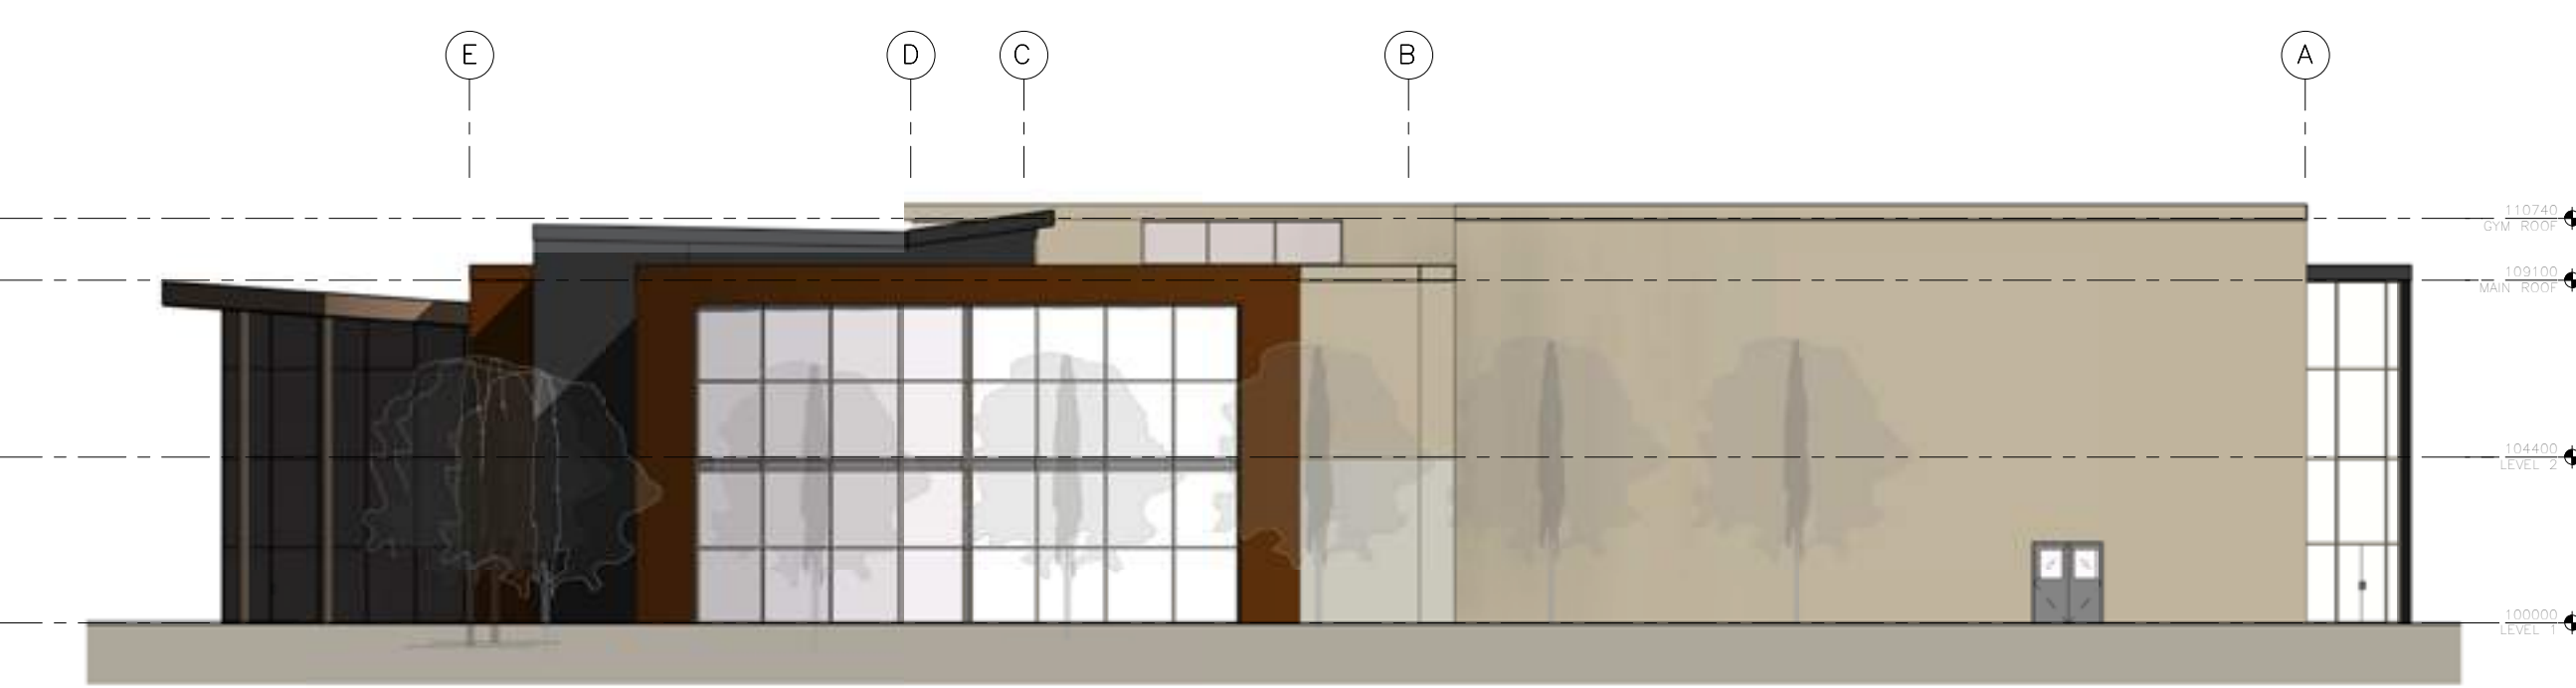

West Elevation

DAVIDSON CREEK

K-6 SCHOOL

Renodennos



STUDY



FINAL



STUDY



FINAL



STUDY



FINAL

DAVIDSON CREEK

K-6 SCHOOL

STUDY



FINAL



FINAL



FINAL



Renderings