




1.4.4 Building Form

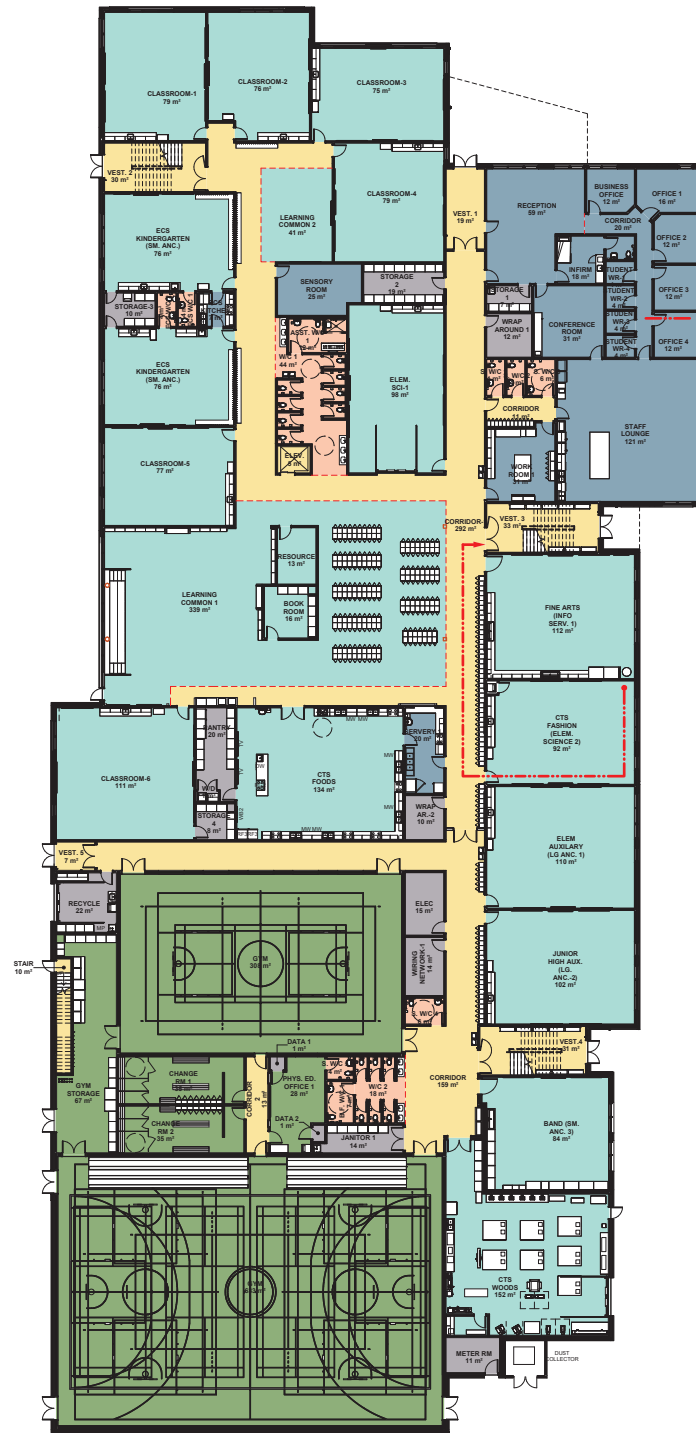

Main Floor Plan

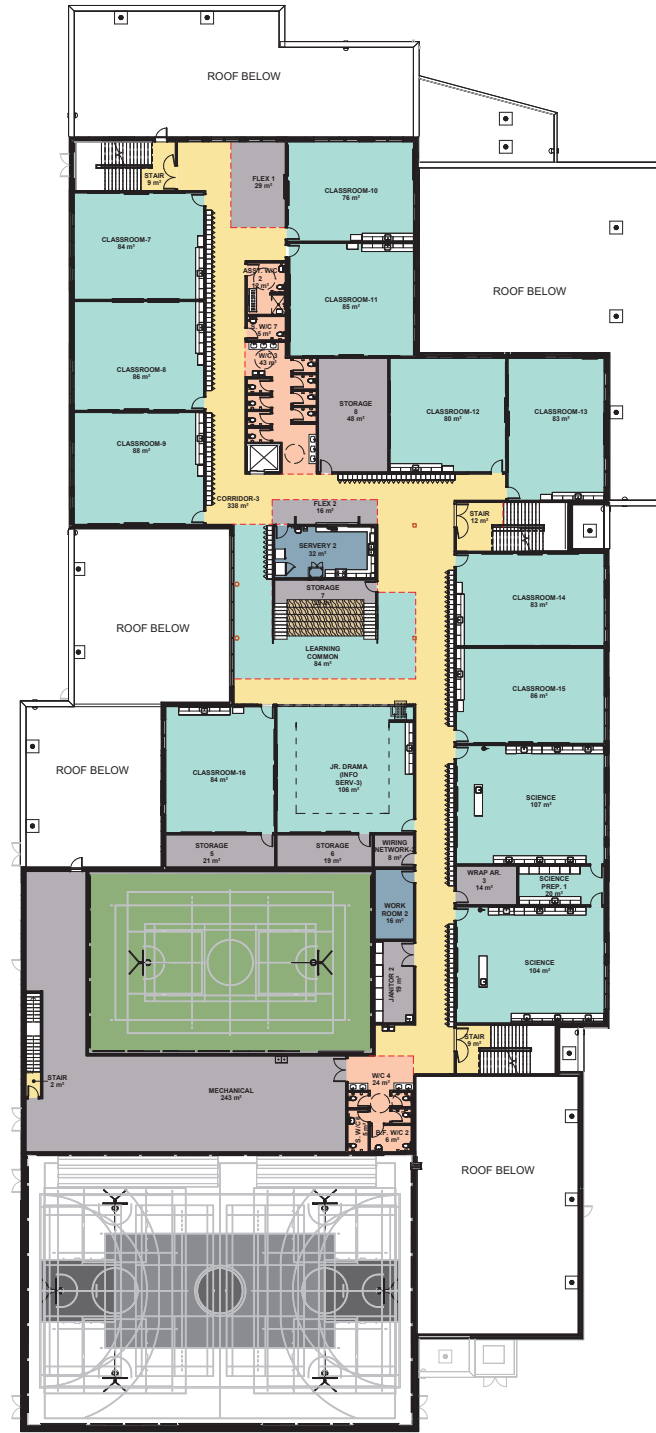


Second Floor Plan

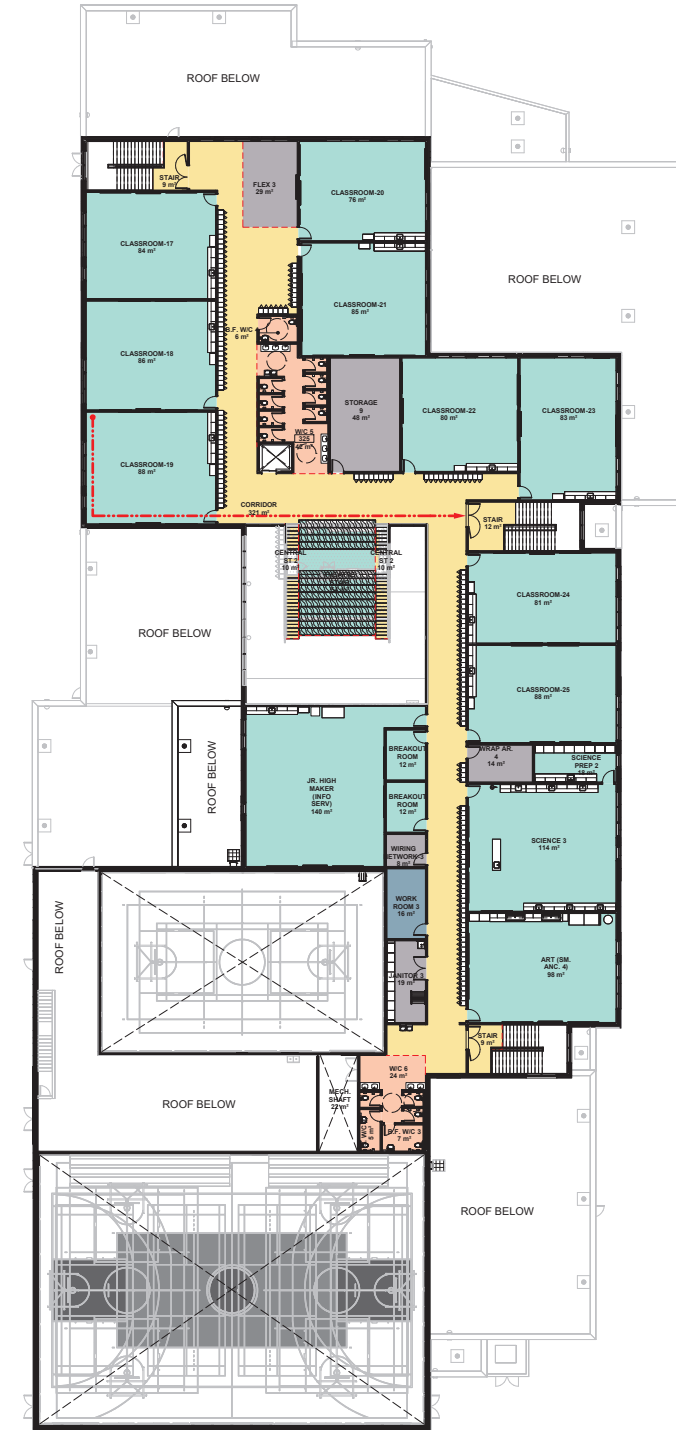


Third Floor Plan

Overall Site Plan

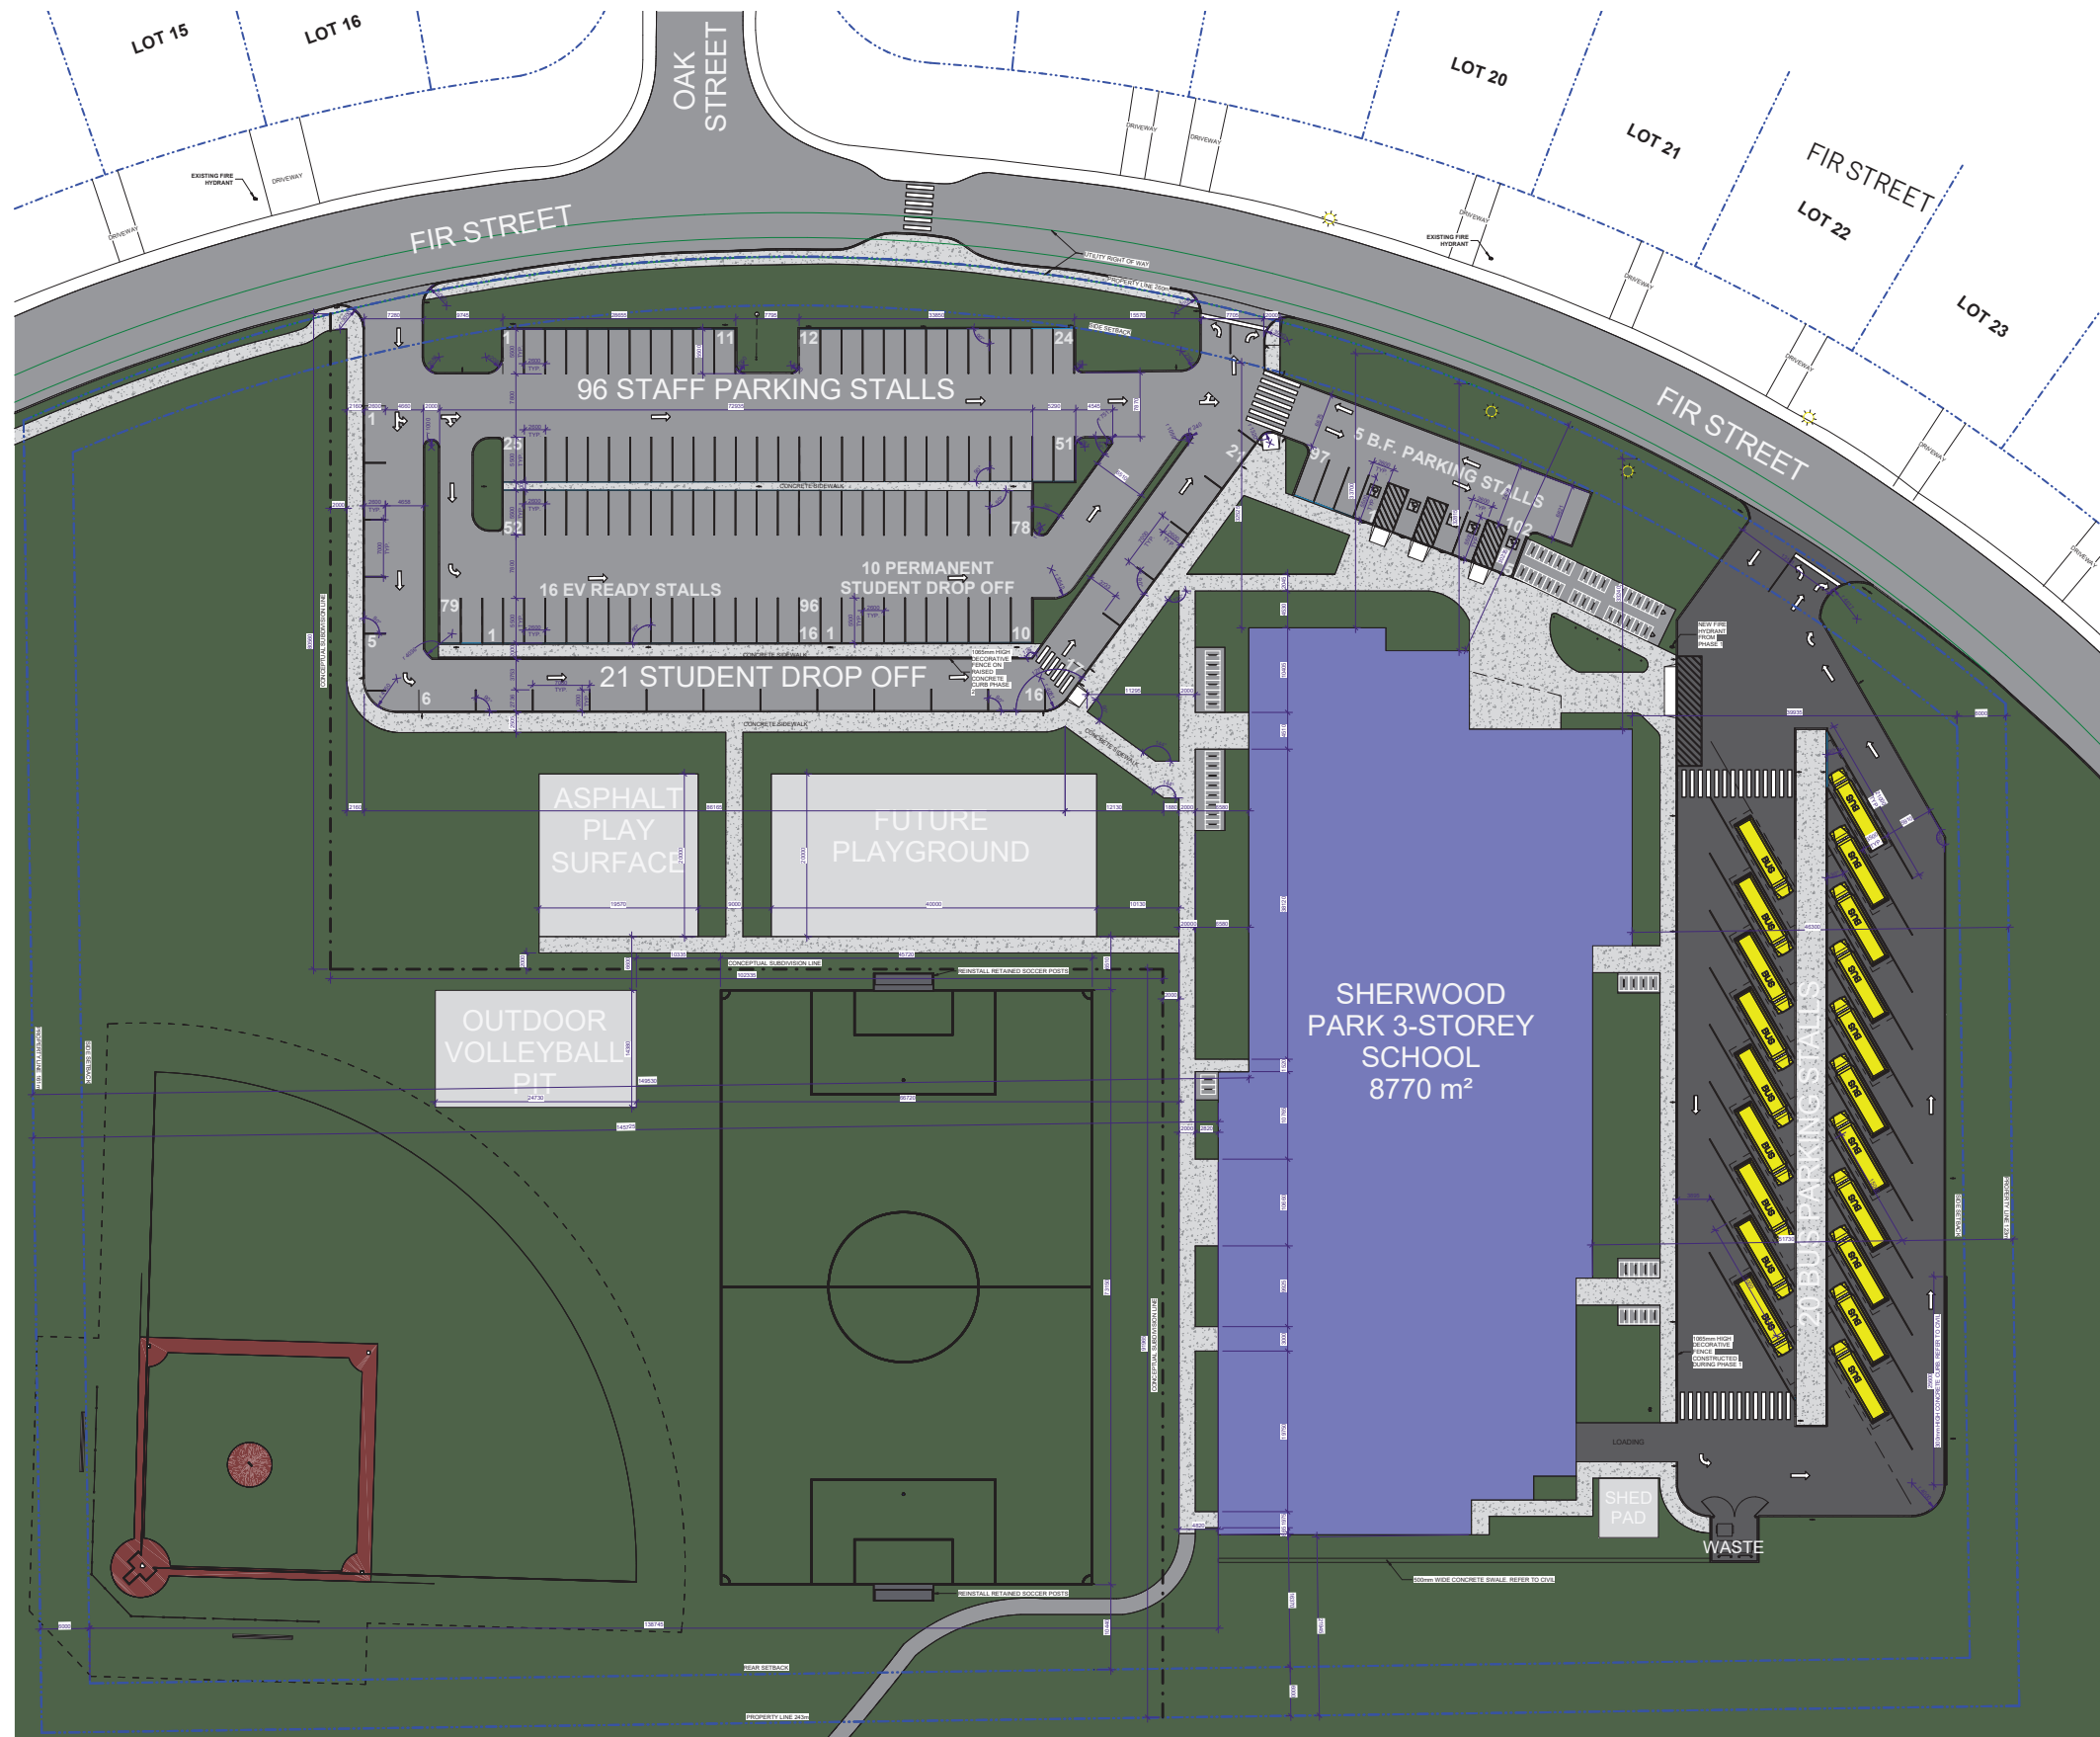

1.4.8 Massing Study

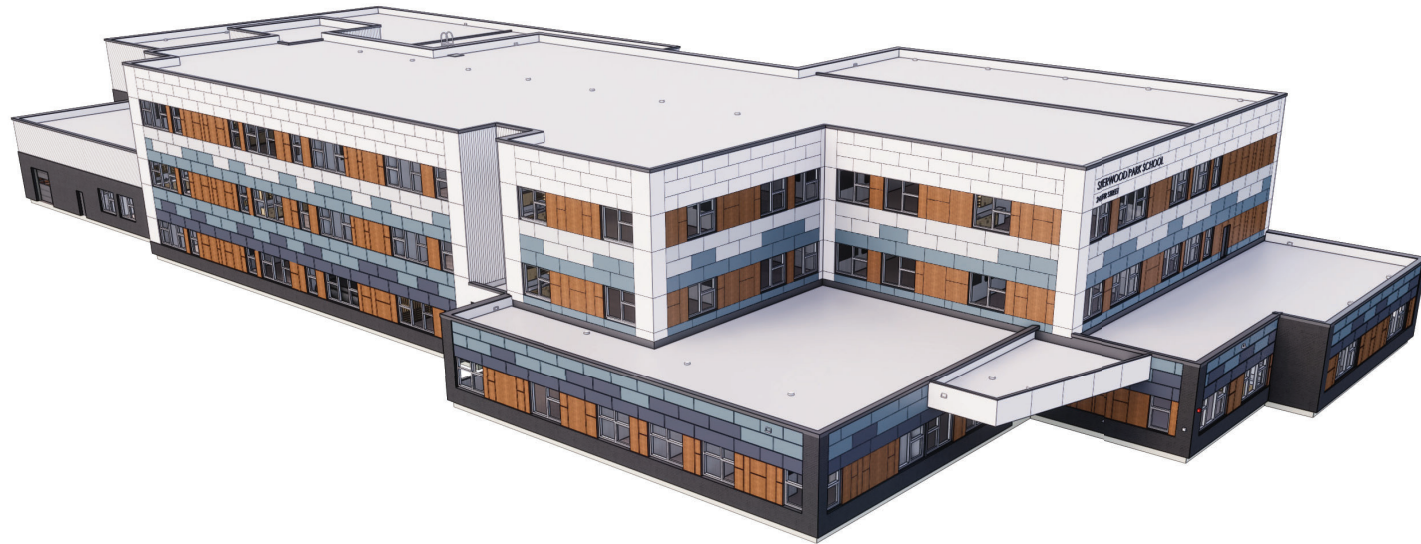

View from South-East



View from North-East



1.4.10 Renders



Main Entrance View



East View





SW View



NE View