

ECS ENTRANCE

ECS CLASSROOM

ELEMENTARY LEARNING COMMON

MAIN ENTRANCE

CLASSROOM

JR. HIGH ENTRANCE

SECOND FLOOR THEATRE STAIR

JR. HIGH ENTRANCE

ROOF BELOW

ROOF BELOW

ROOF BELOW

ROOF BELOW

ROOF BELOW

ROOF BELOW


ROOF BELOW

ROOF BELOW


ROOF BELOW

THIRD FLOOR THEATRE STAIR

MAIN FLOOR PLAN, NTS

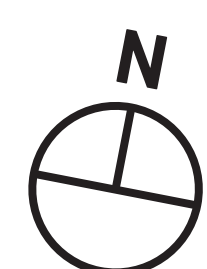

SECOND FLOOR PLAN, NTS

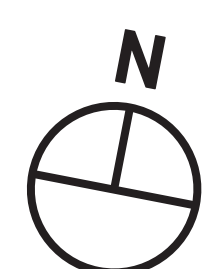

THIRD FLOOR PLAN, NTS





# SHERWOOD HEIGHTS REPLACEMENT SCHOOL FLOOR PLANS



# SHERWOOD HEIGHTS REPLACEMENT SCHOOL

# SITE PLAN

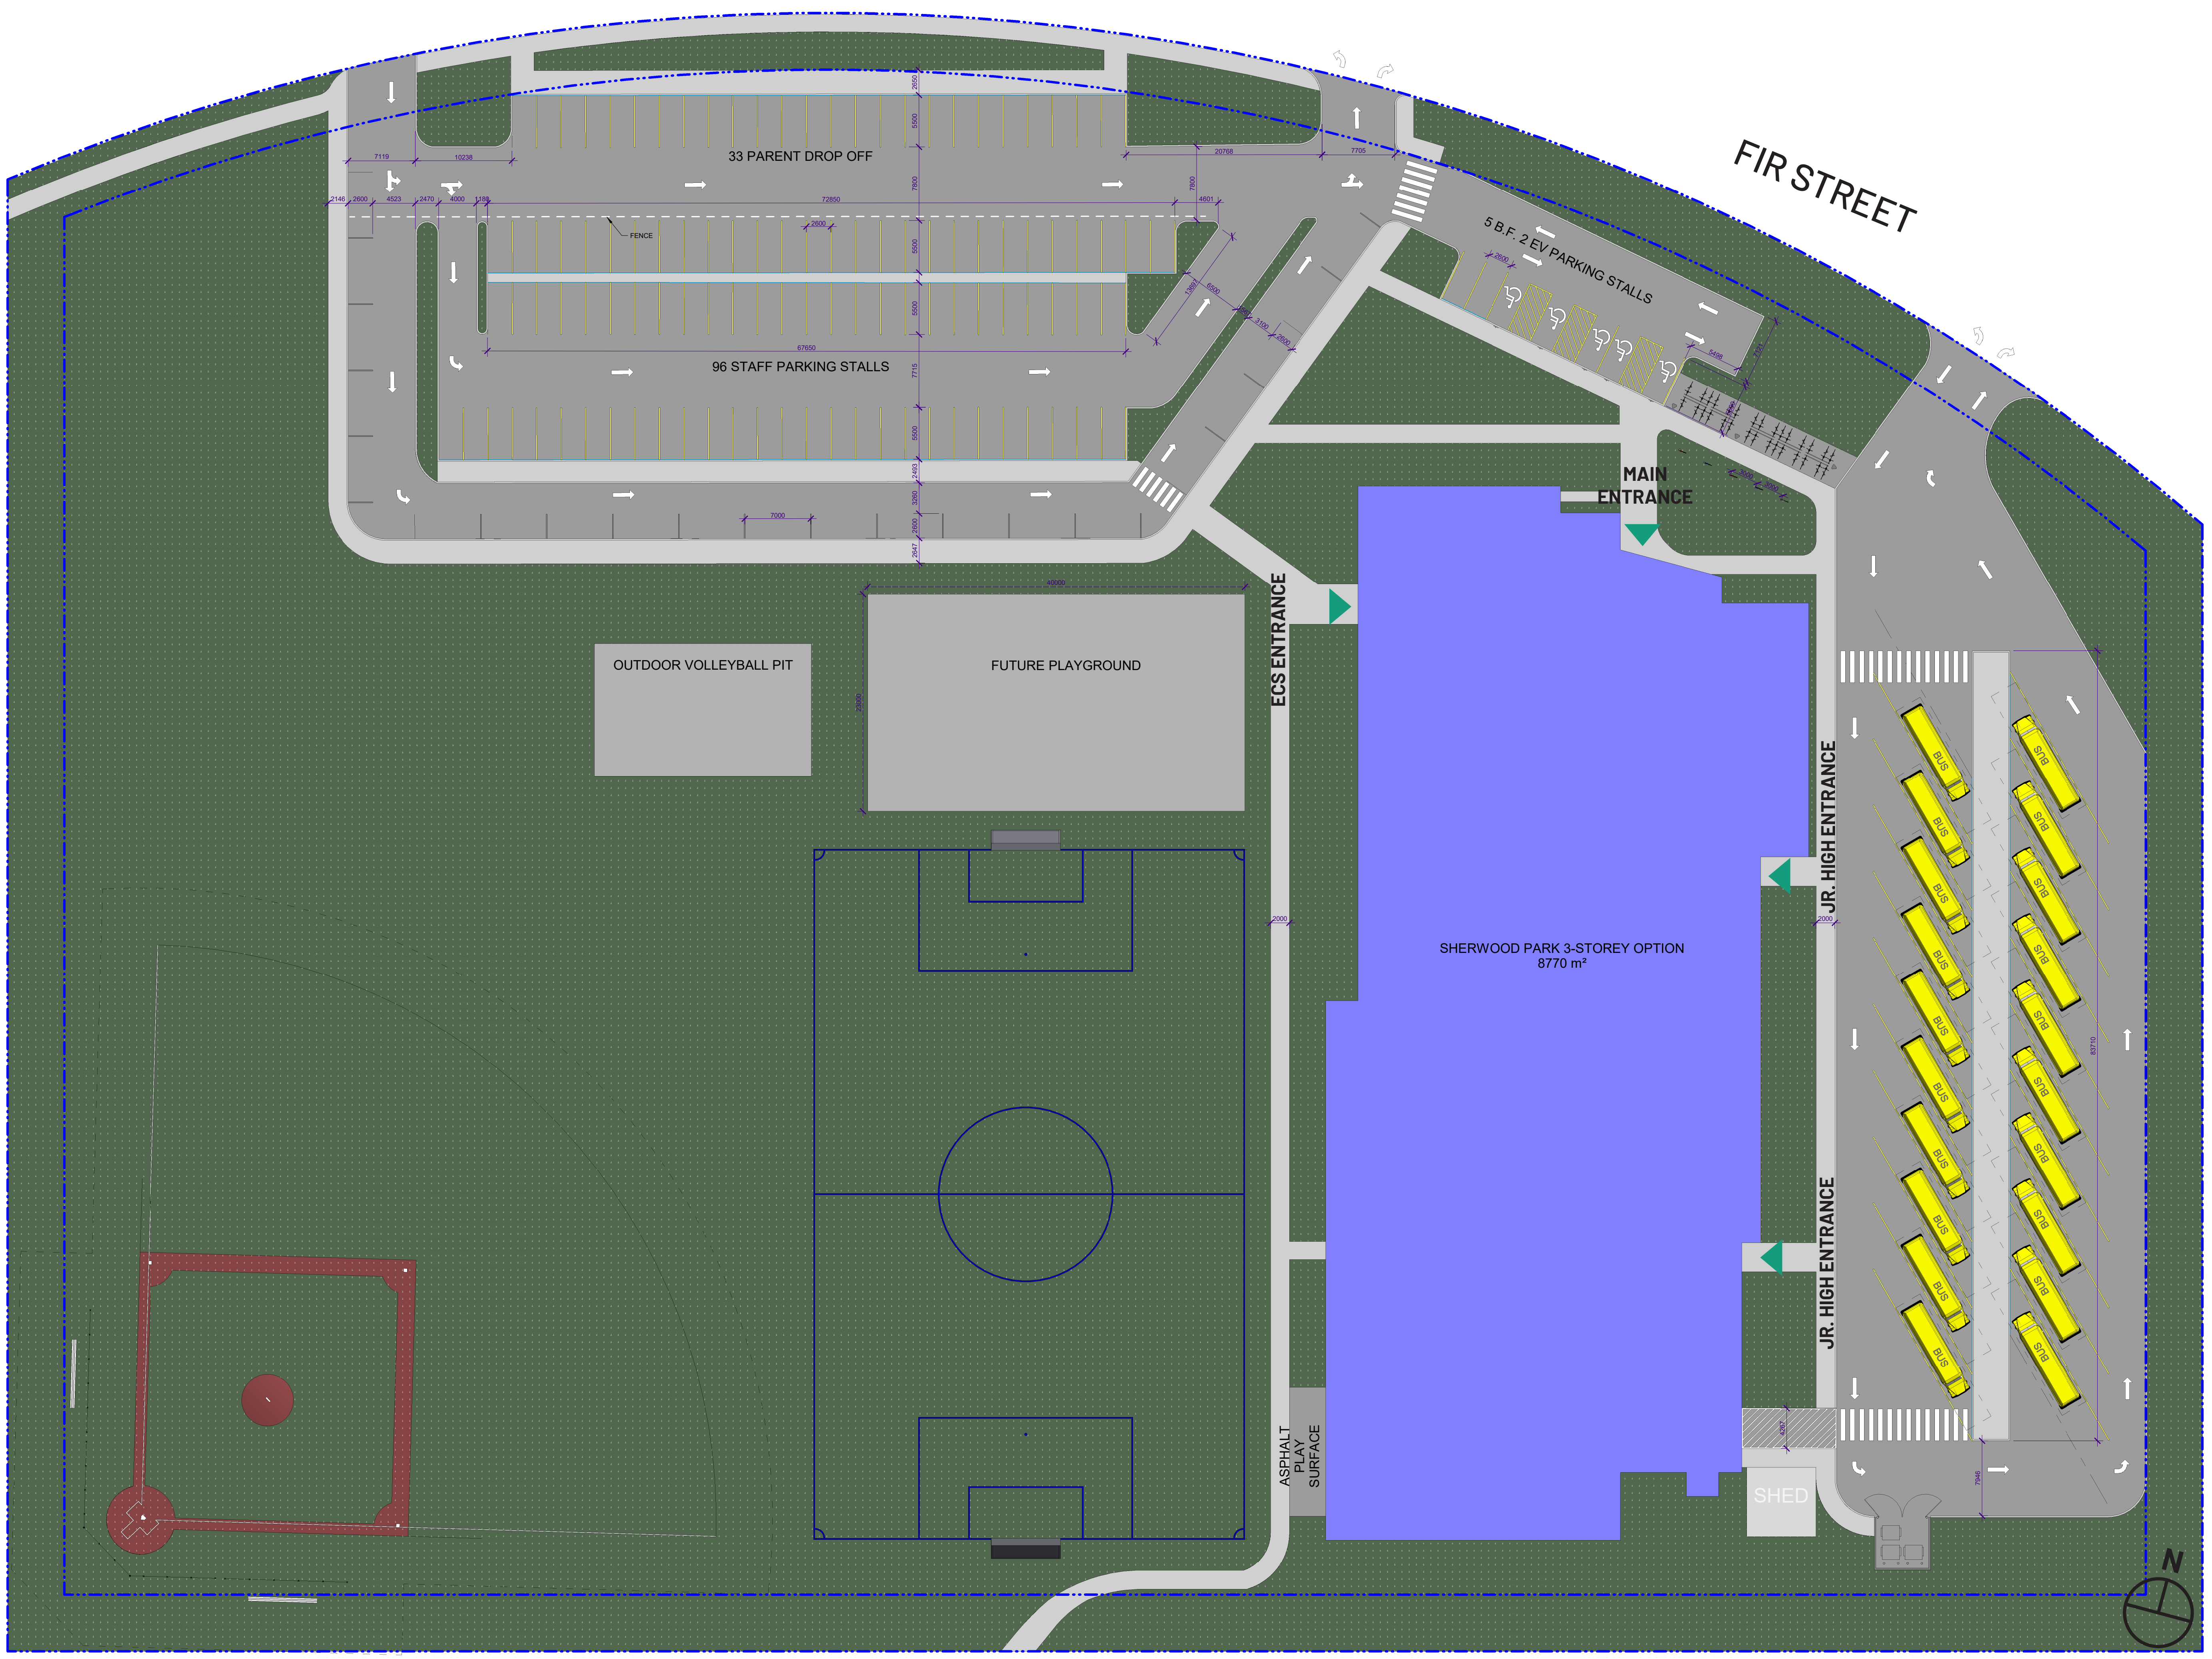


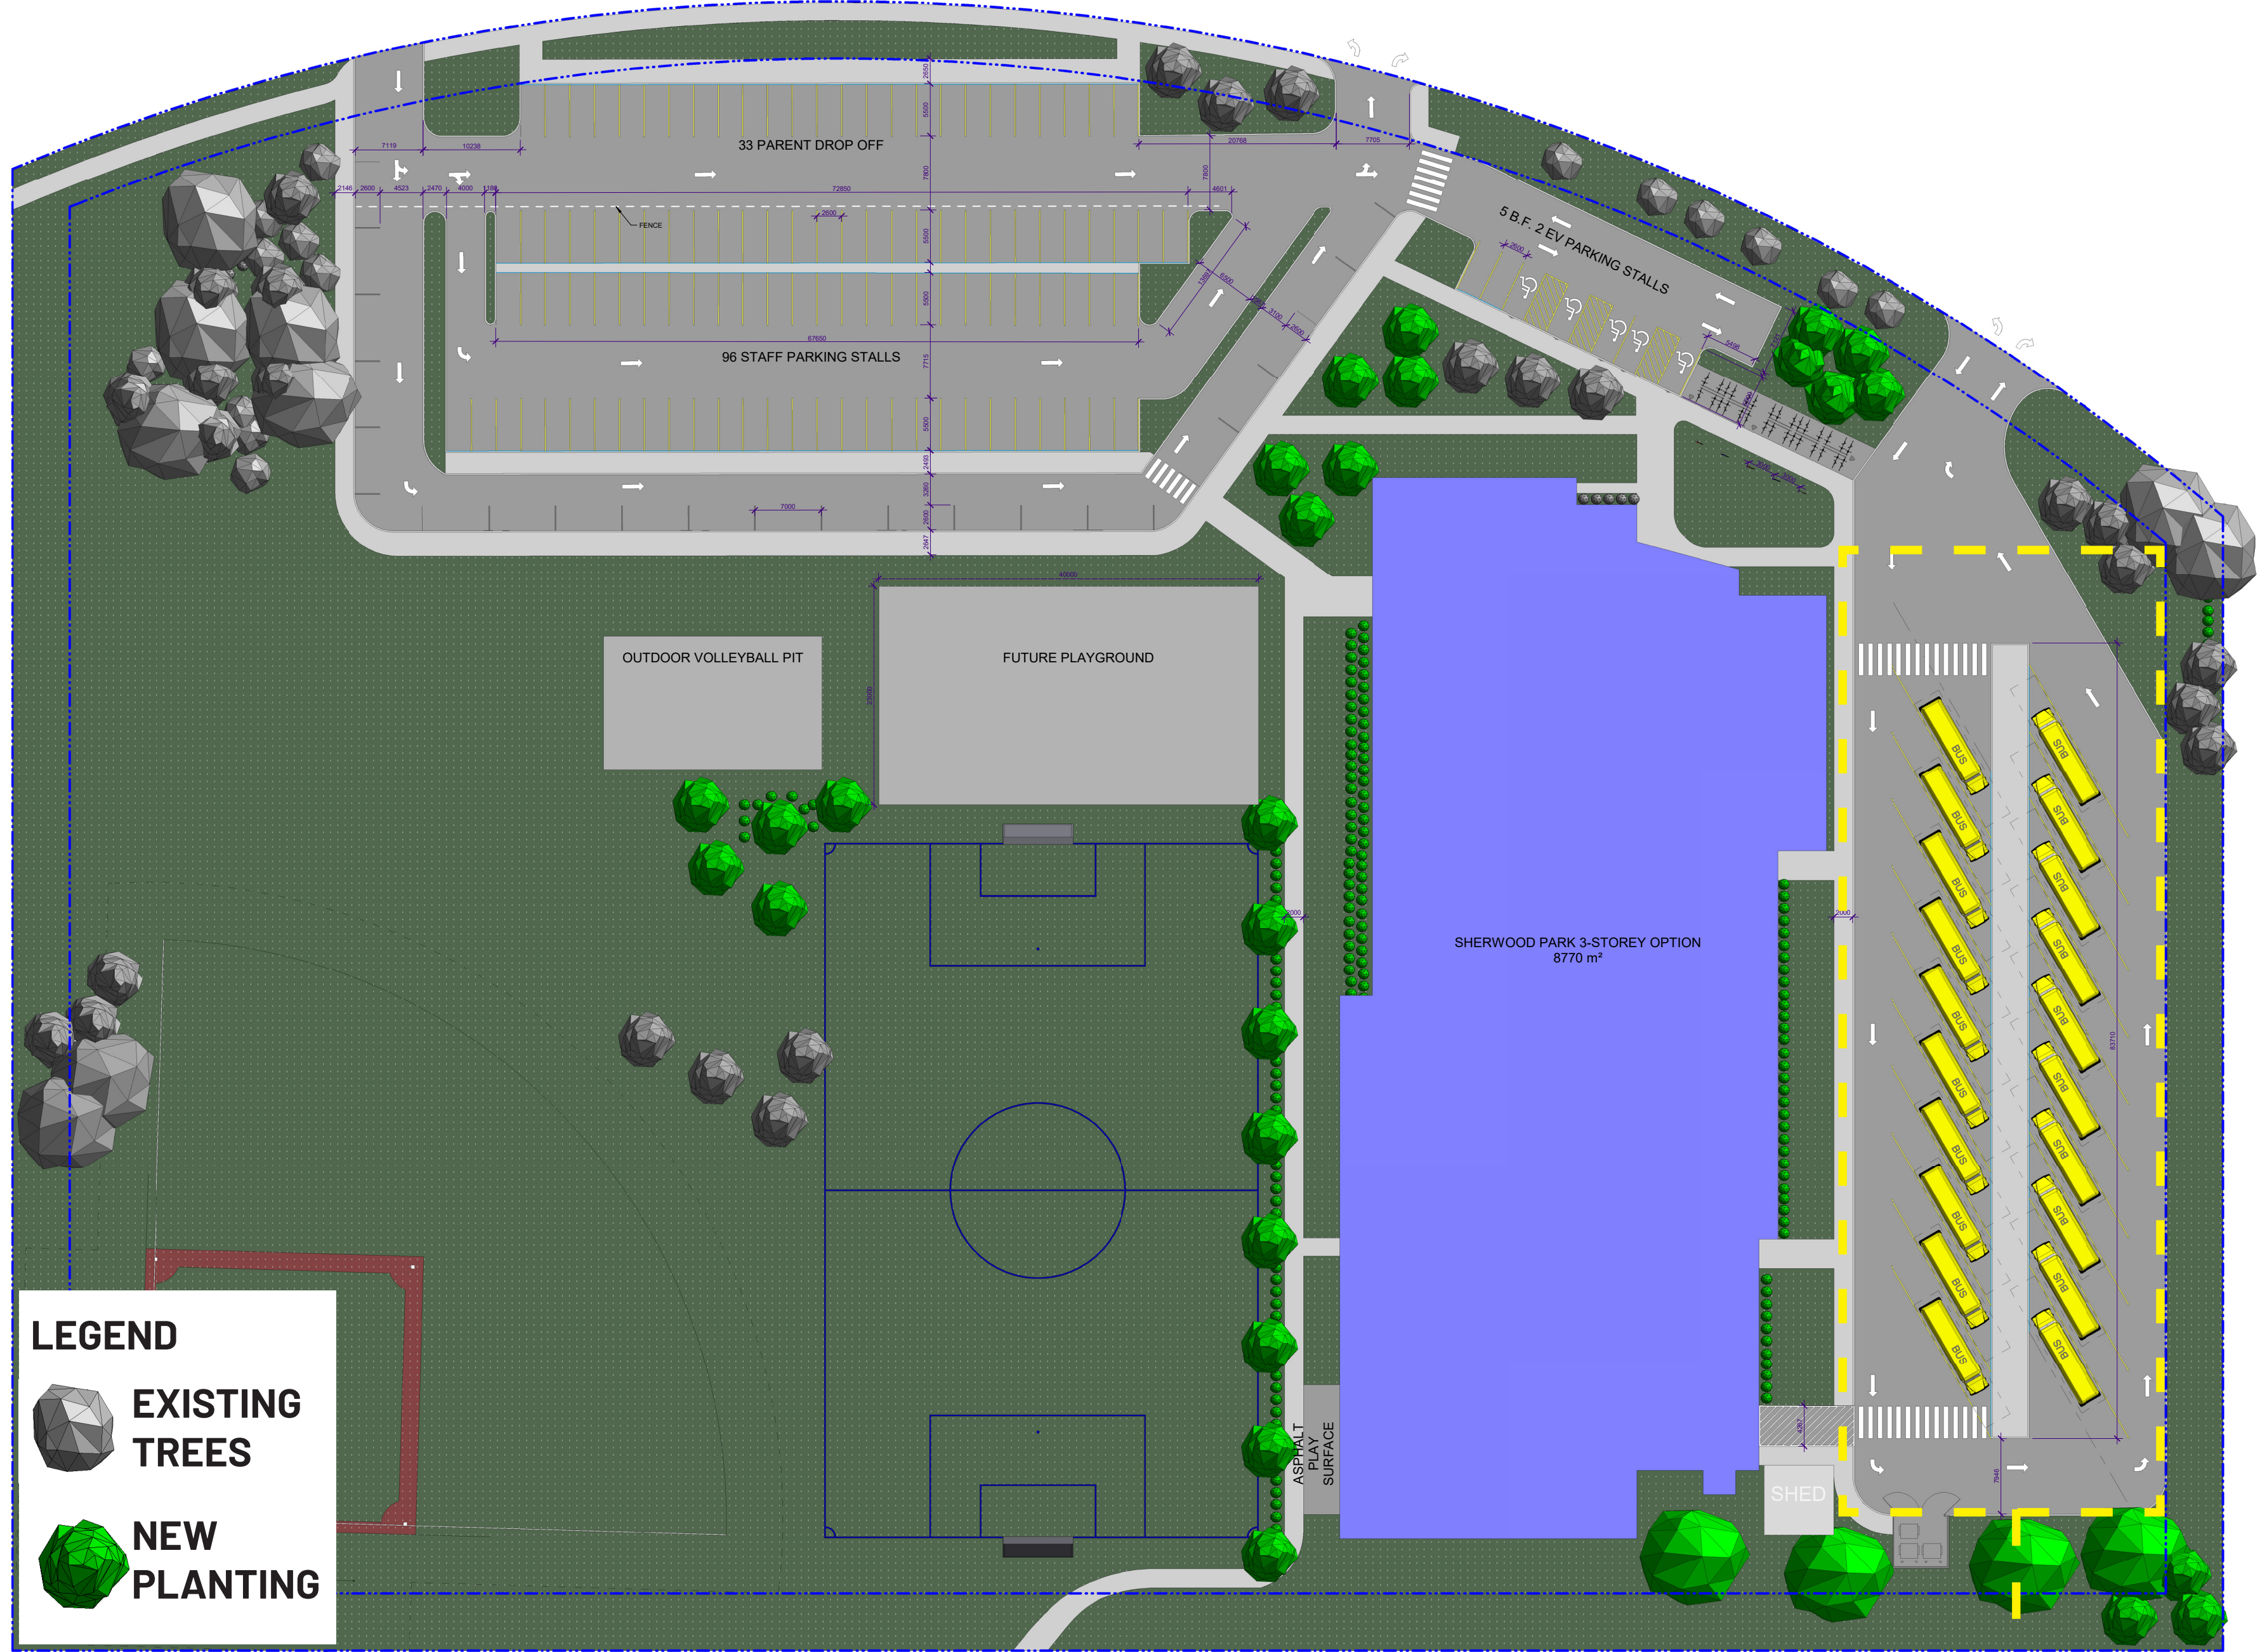

FUTURE PLAYGROUND CONCEPT



PROJECT BOUNDARIES

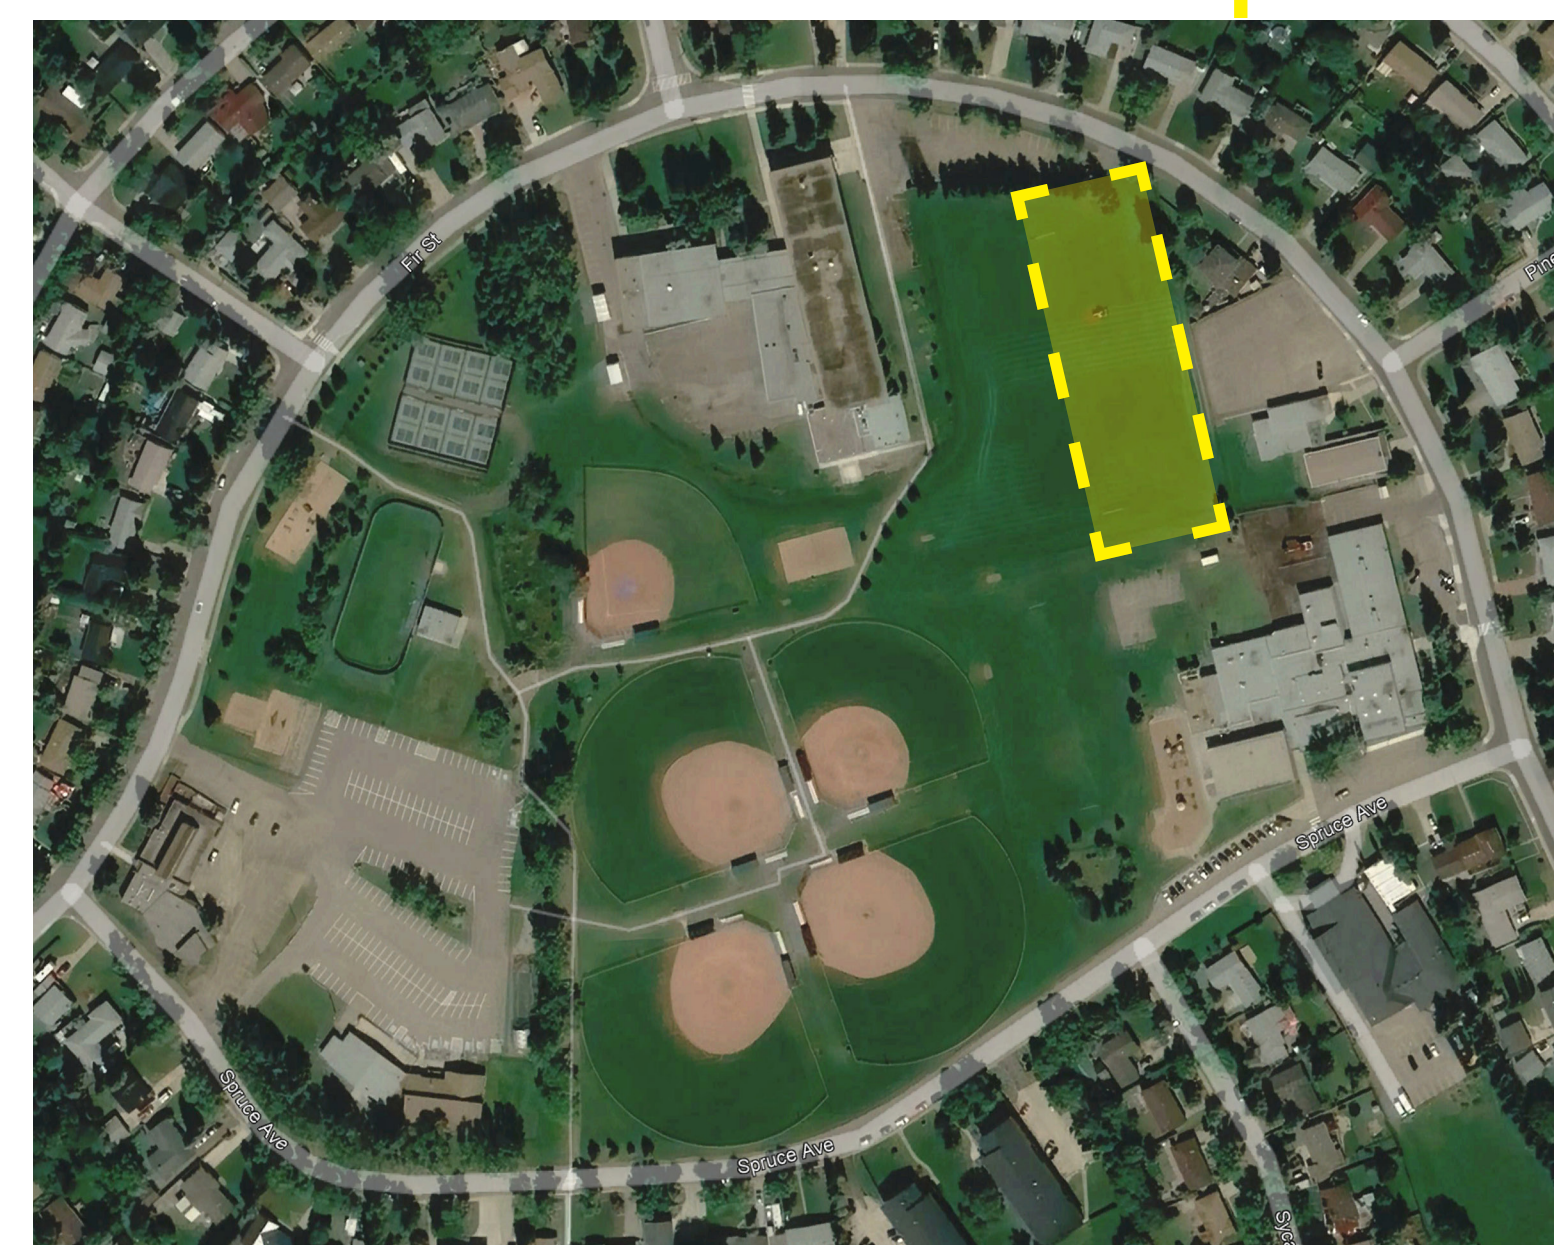

CONSTRUCTION LAYDOWN




FUTURE PLAYGROUND CONCEPT


# SHERWOOD HEIGHTS REPLACEMENT SCHOOL SITE CONTEXT

# SHERWOOD HEIGHTS REPLACEMENT SCHOOL


# SHADOW STUDY

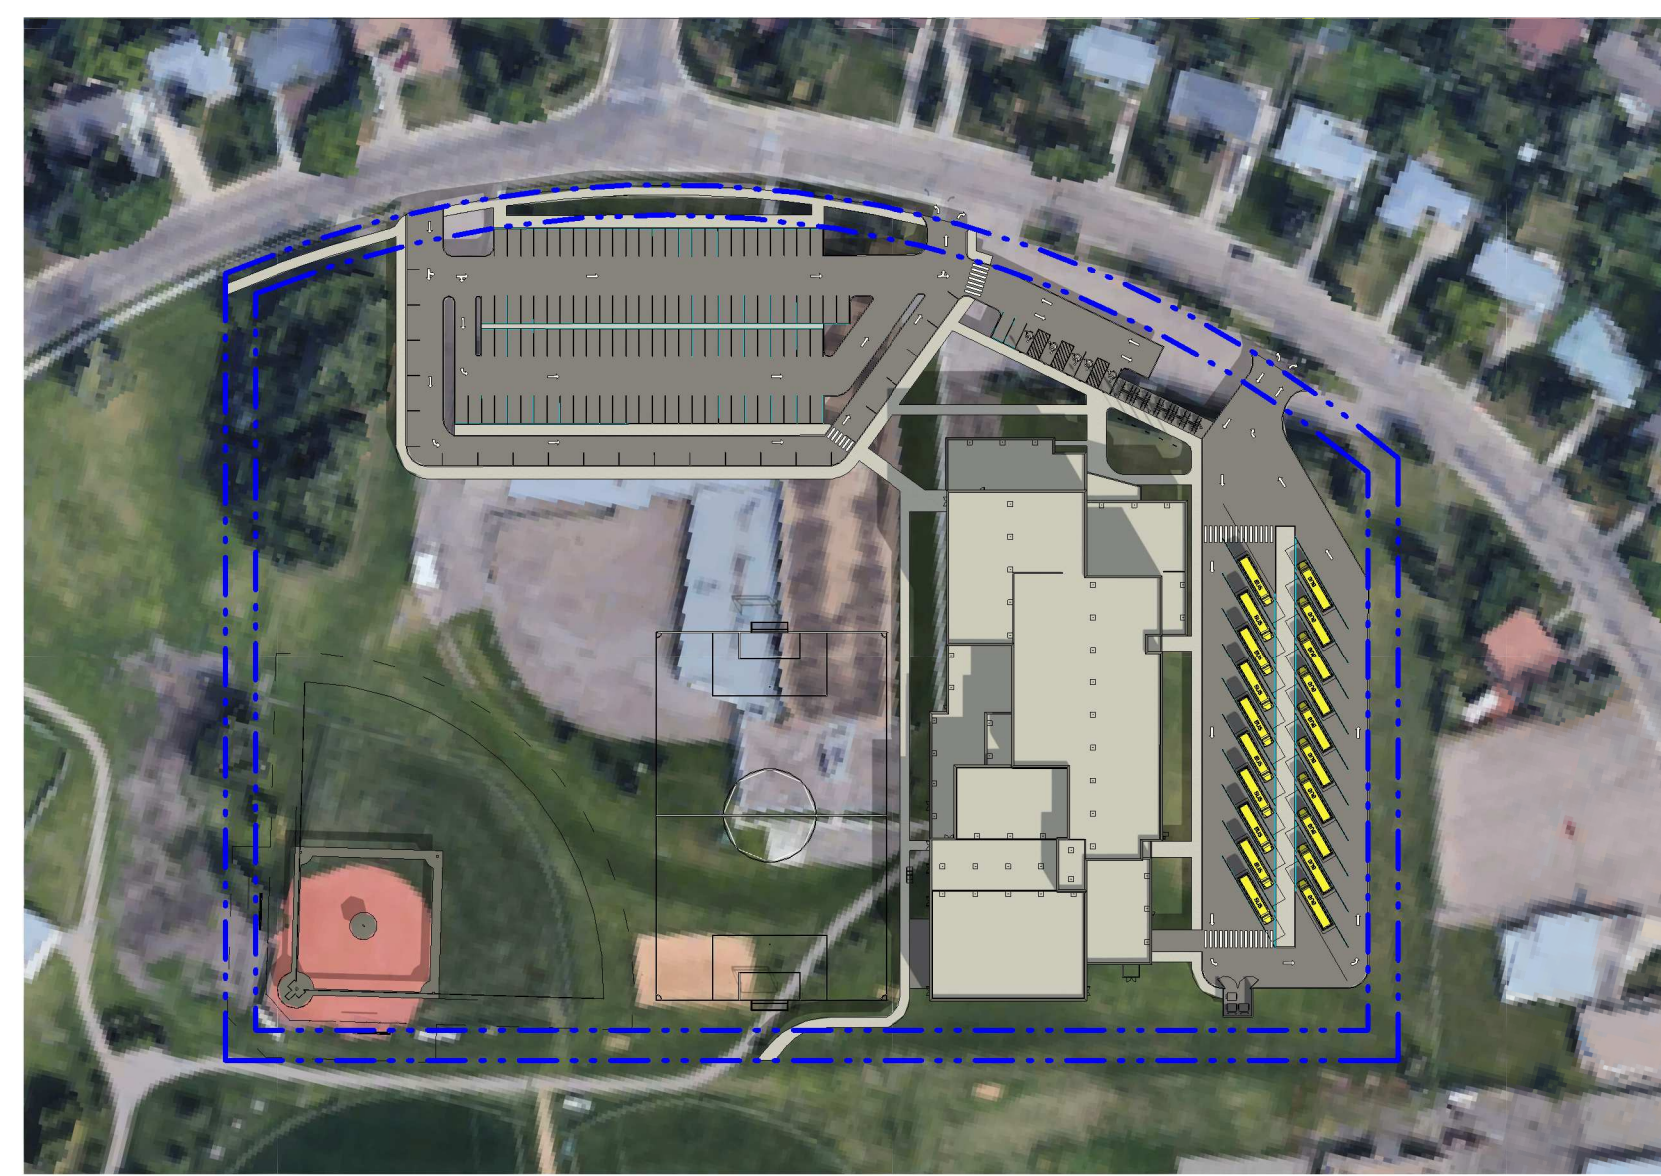


SPRING EQUINOX - MARCH 20 2023  
12:00PM

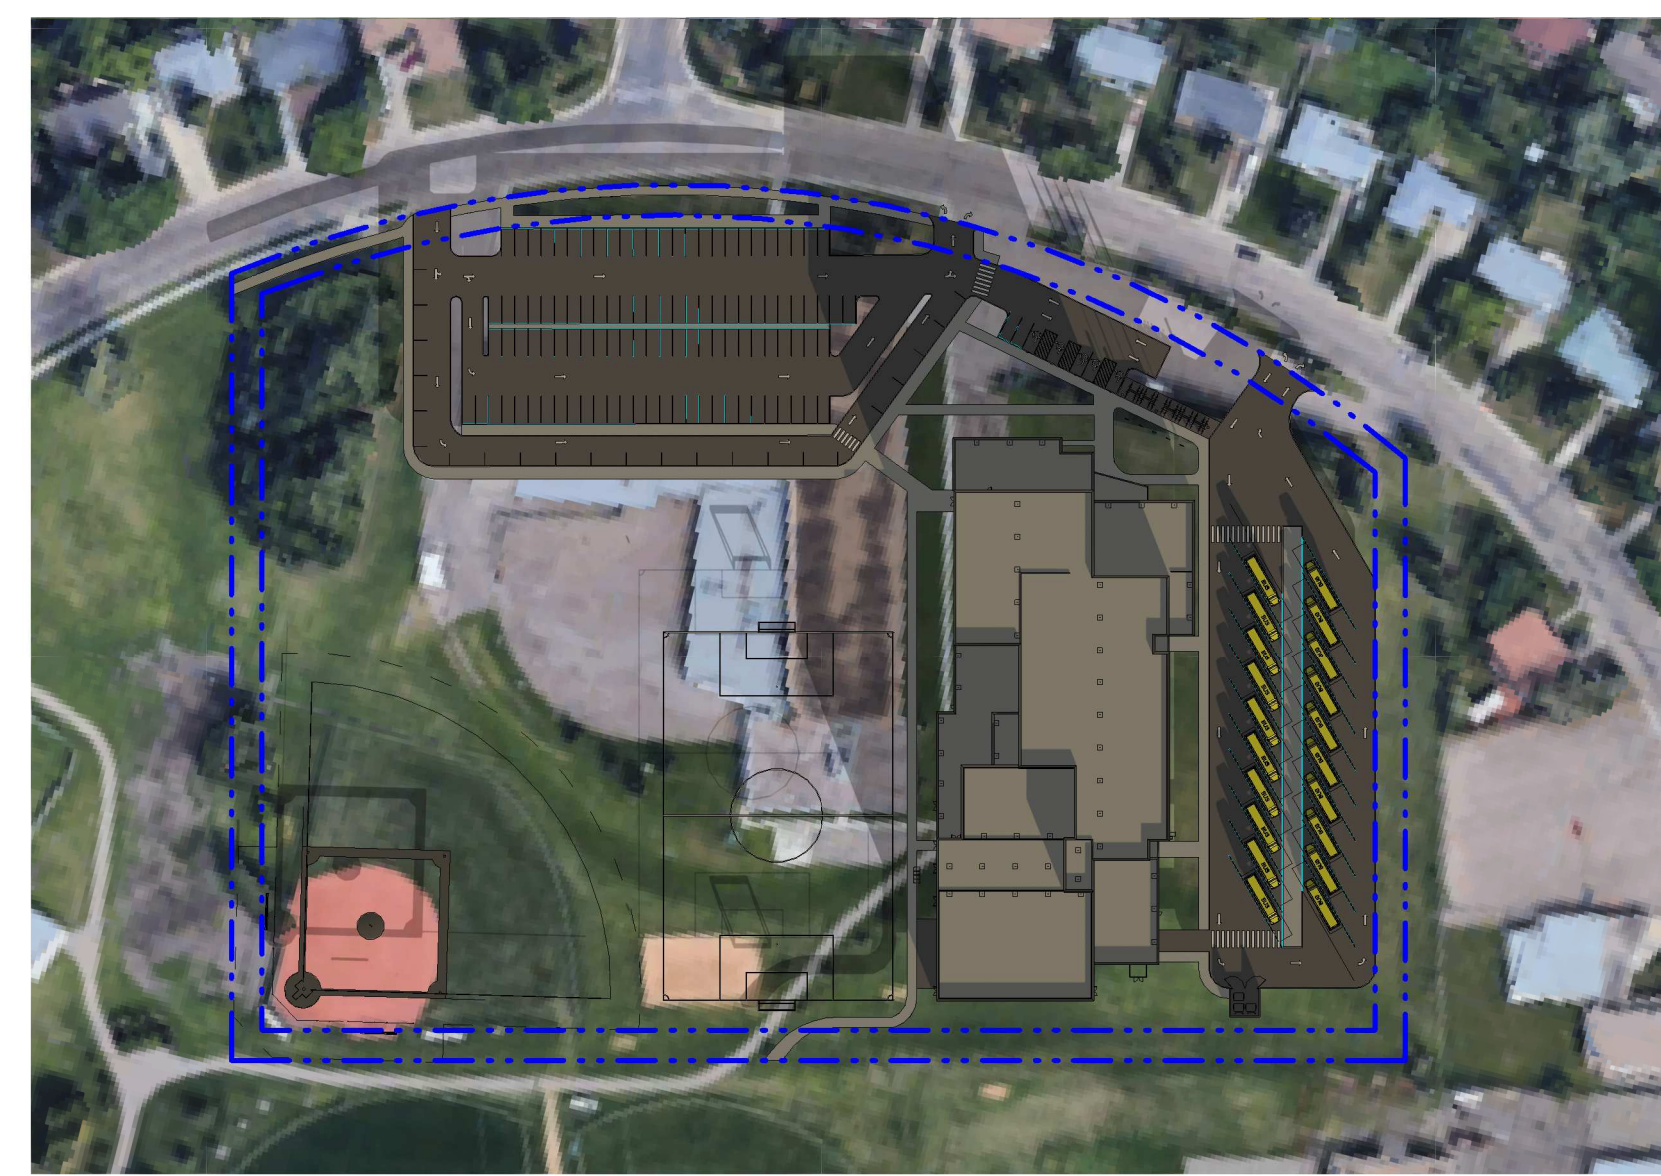


WINTER SOLSTICE - DECEMBER 21 2023  
12:00PM

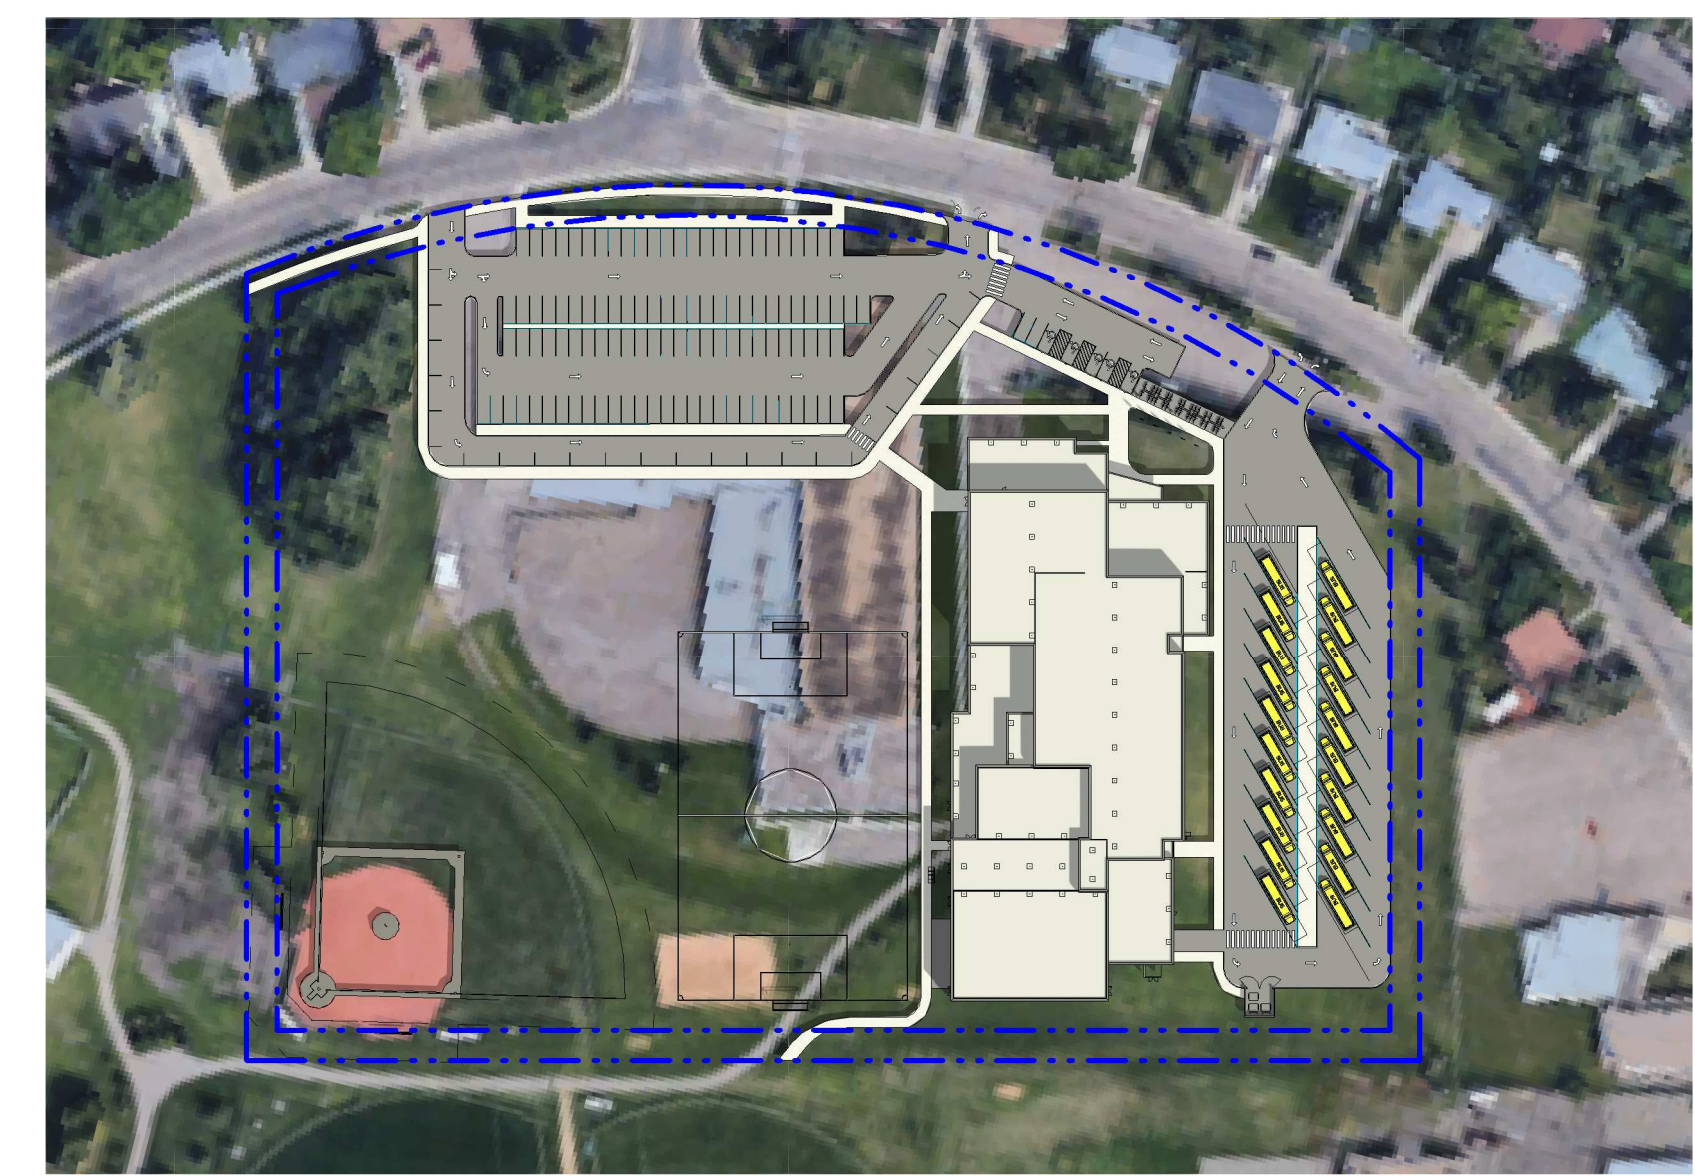


SUMMER SOLSTICE - JUNE 21 2023  
12:00PM

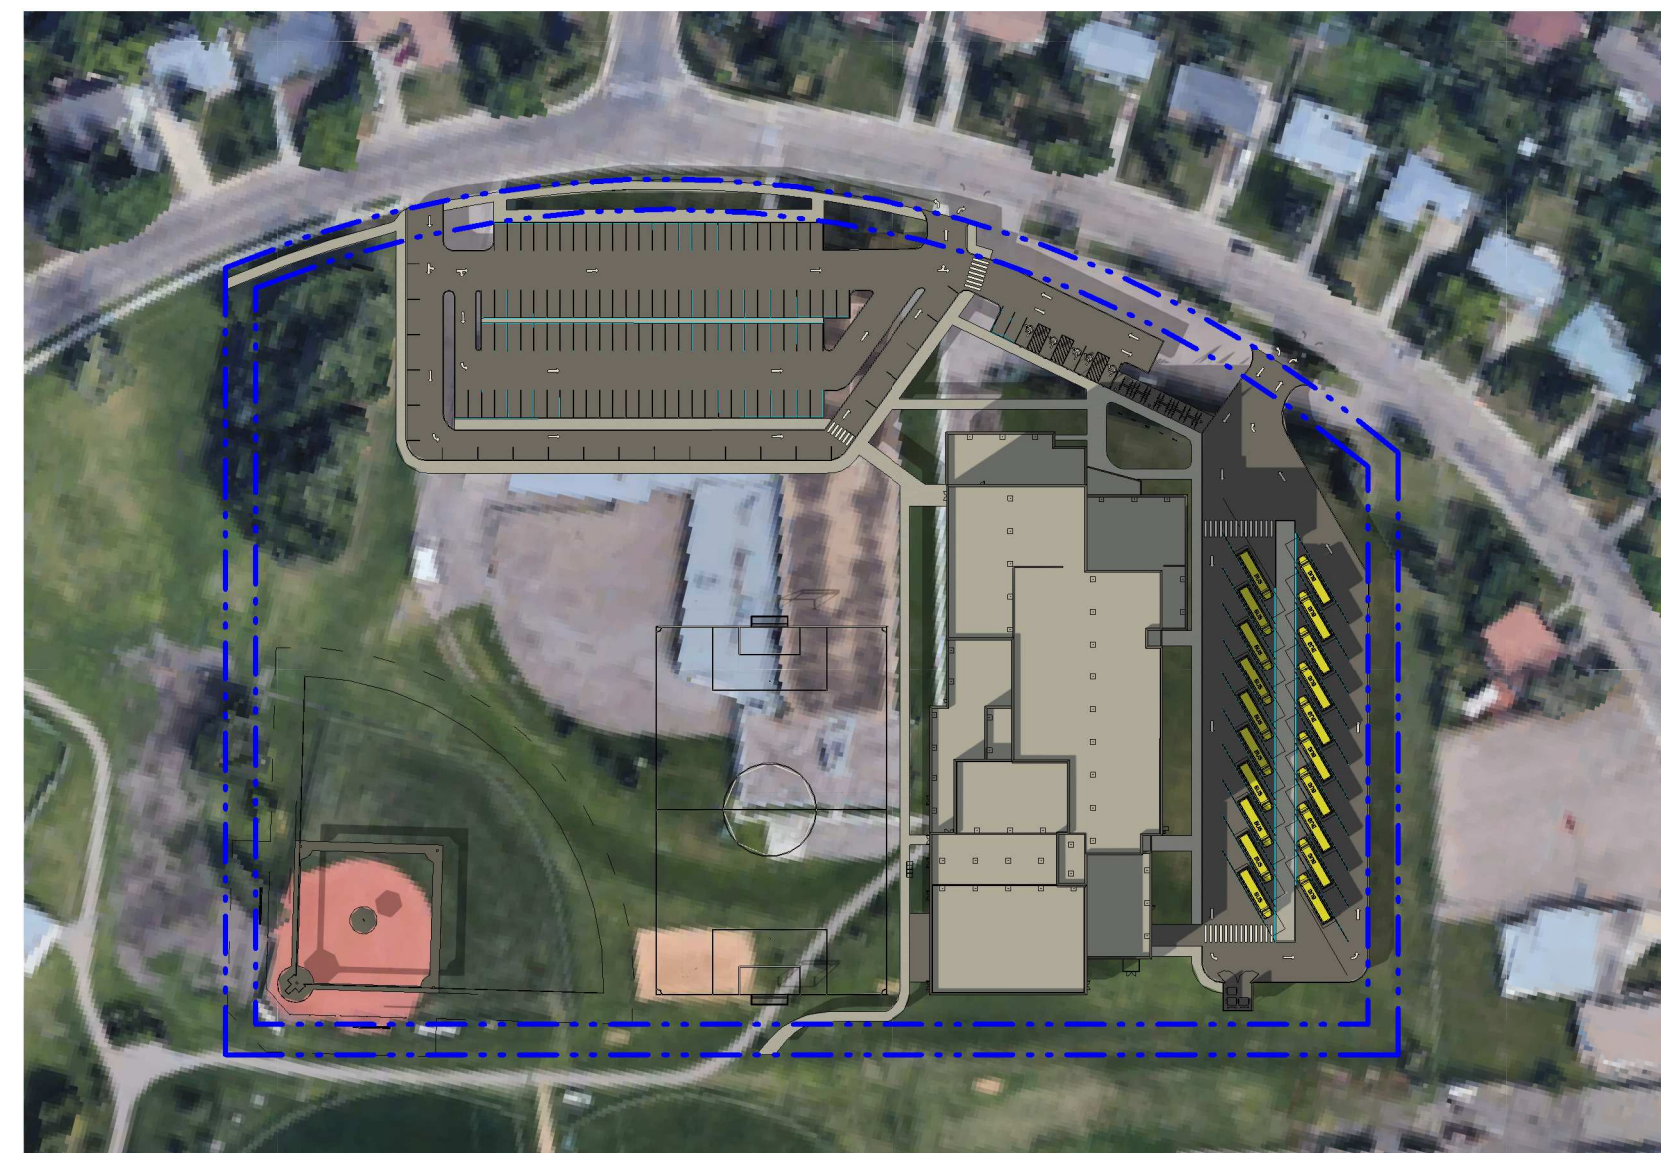

SPRING EQUINOX - MARCH 20 2023  
5:00PM

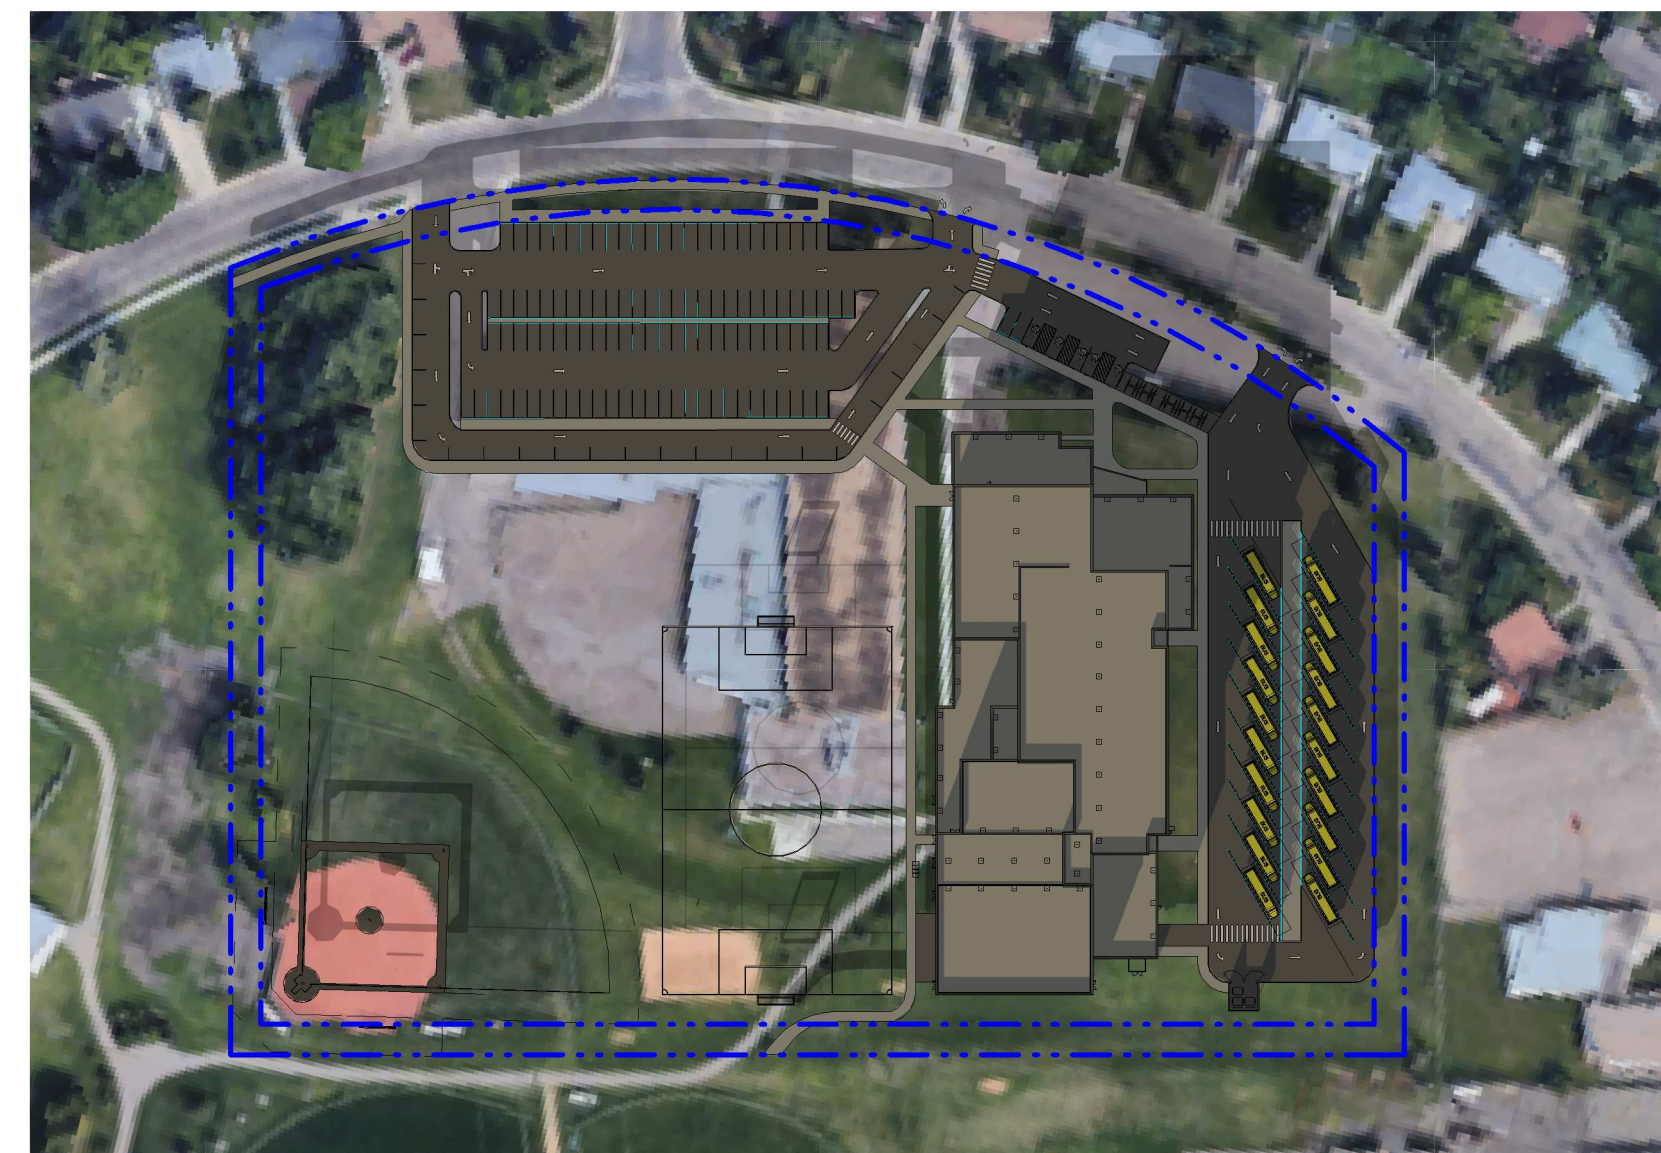

WINTER SOLSTICE - DECEMBER 21 2023  
3:00PM

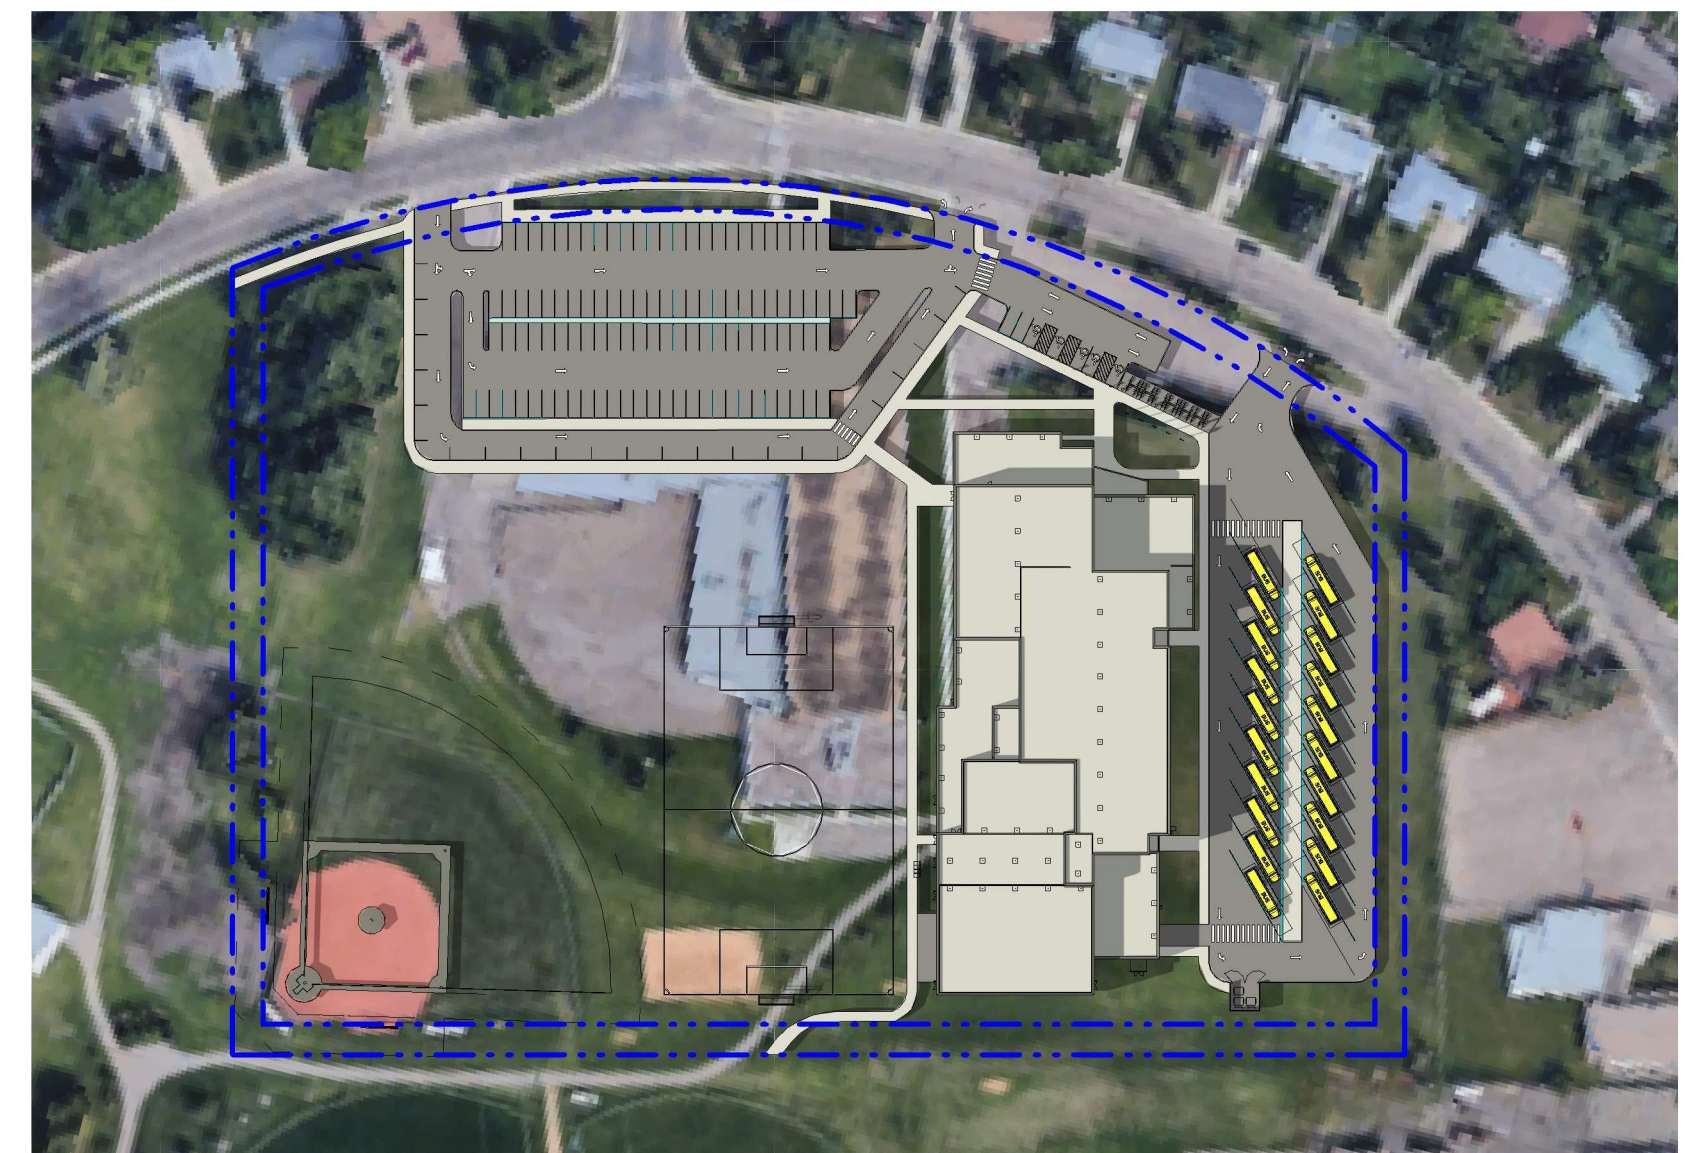

SUMMER SOLSTICE - JUNE 21 2023  
5:00PM




Elk Island  
Public Schools

# SHERWOOD HEIGHTS REPLACEMENT SCHOOL


# ELEVATIONS



NORTH ELEVATION, NTS

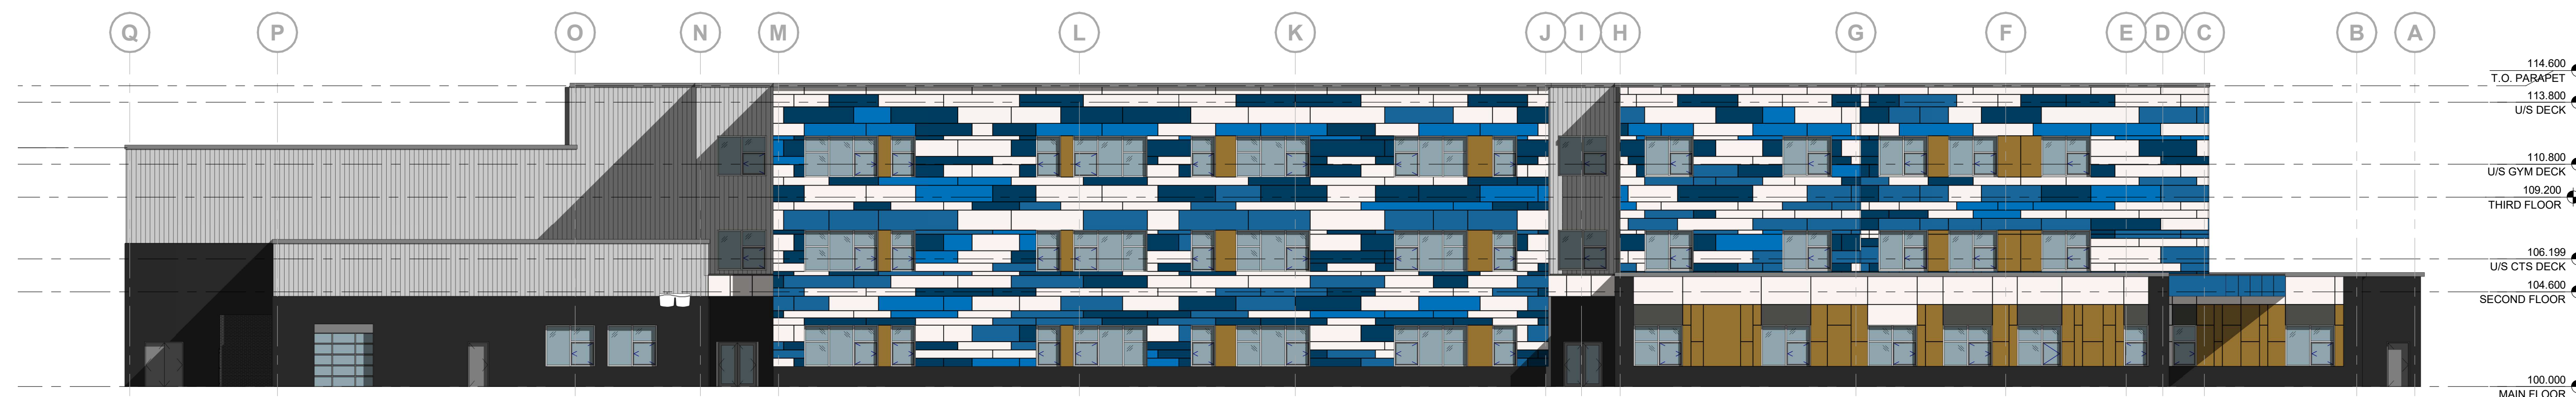

EAST ELEVATION, NTS

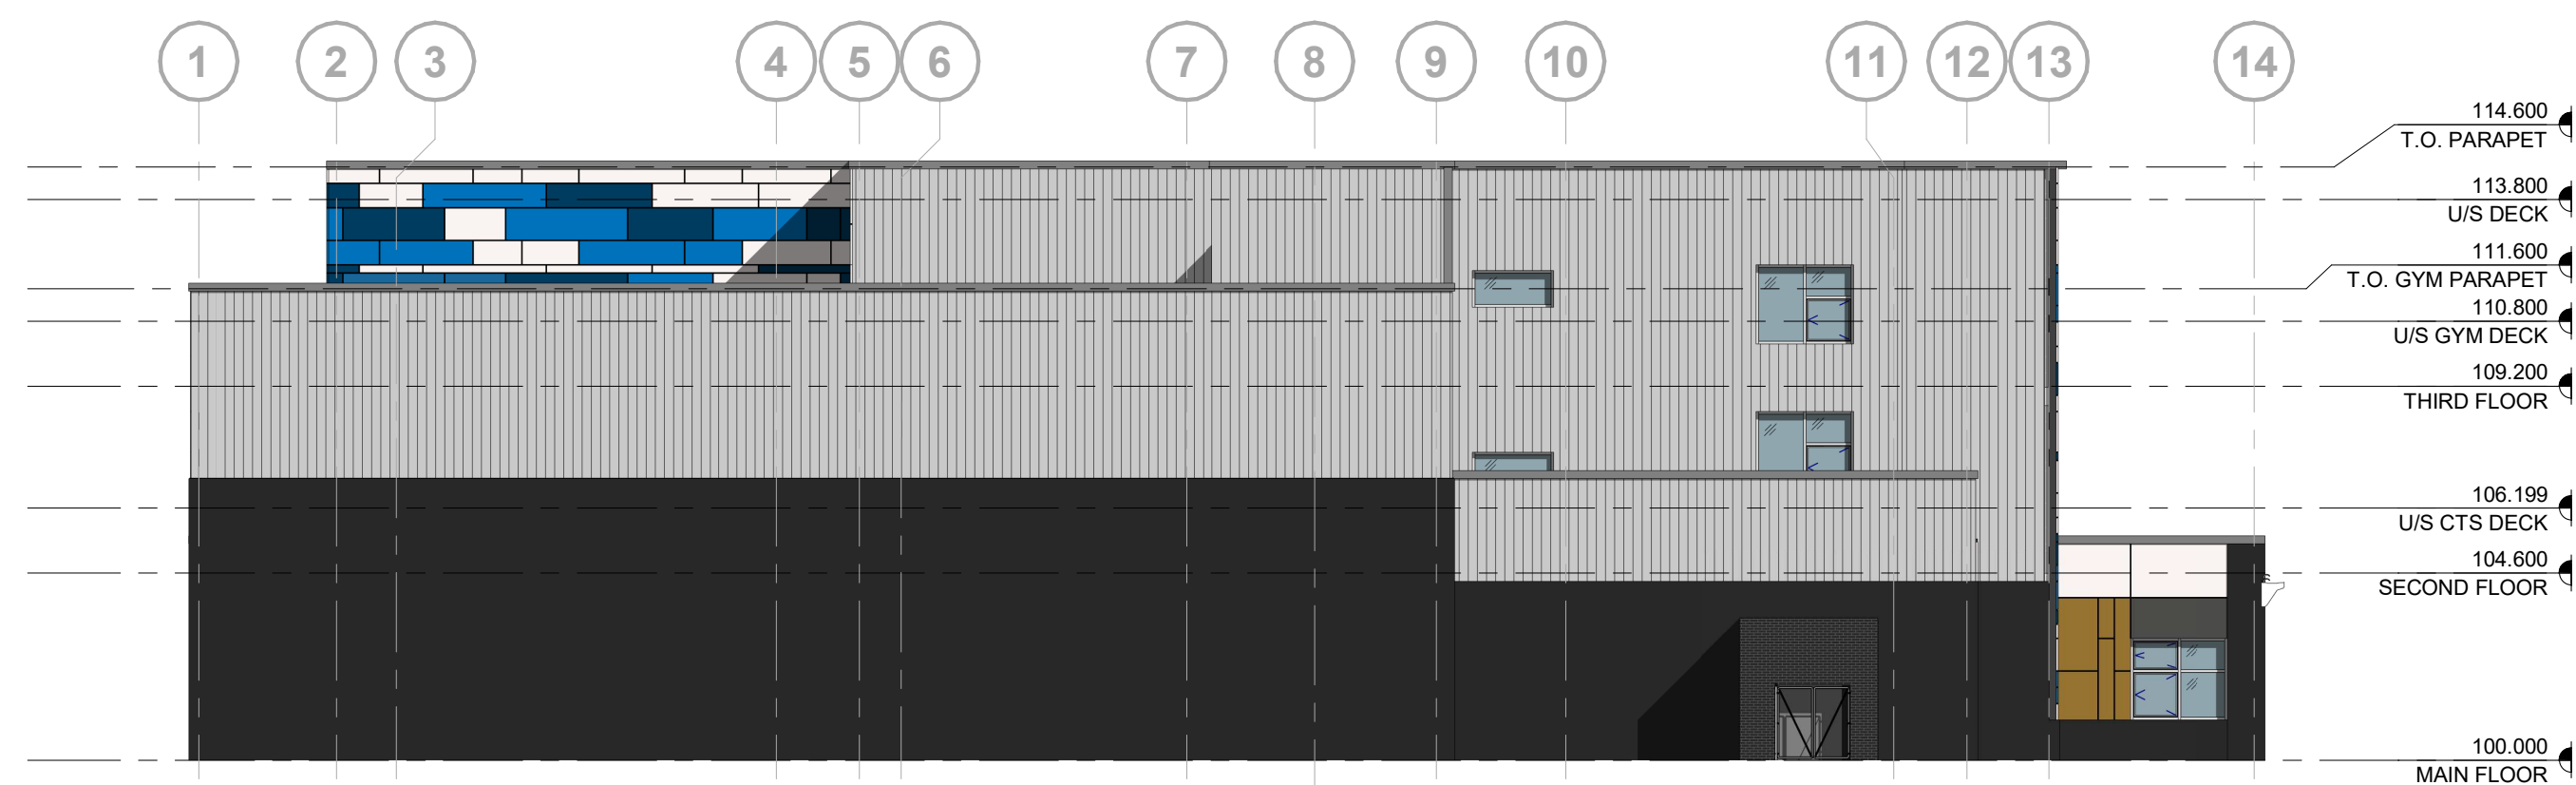

SOUTH ELEVATION, NTS



WEST ELEVATION, NTS






# SHERWOOD HEIGHTS REPLACEMENT SCHOOL - OPTION B



## PRIMARY COLOUR PALETTE

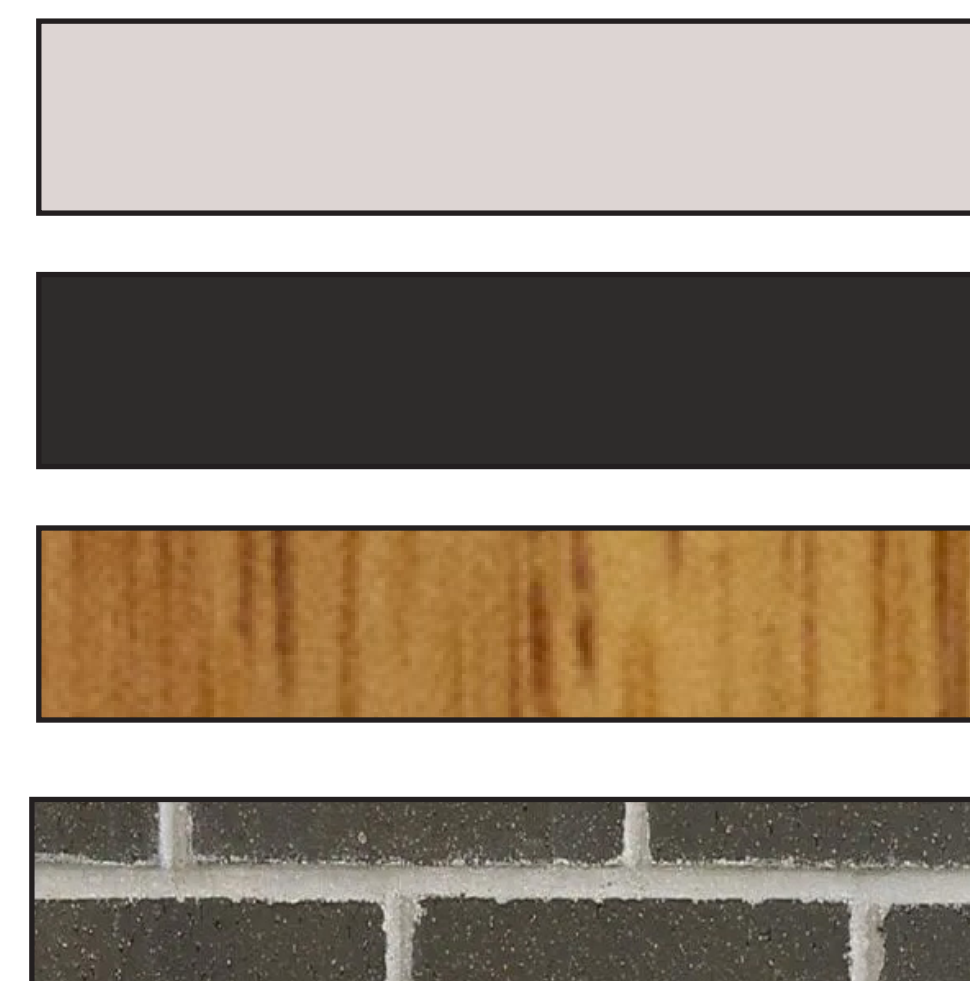

## SECONDARY COLOUR PALETTE

