

DAVIDSON CREEK


K-6 SCHOOL

Schematic design



Sherwood Park
NE quadrant

Context and Site Plan

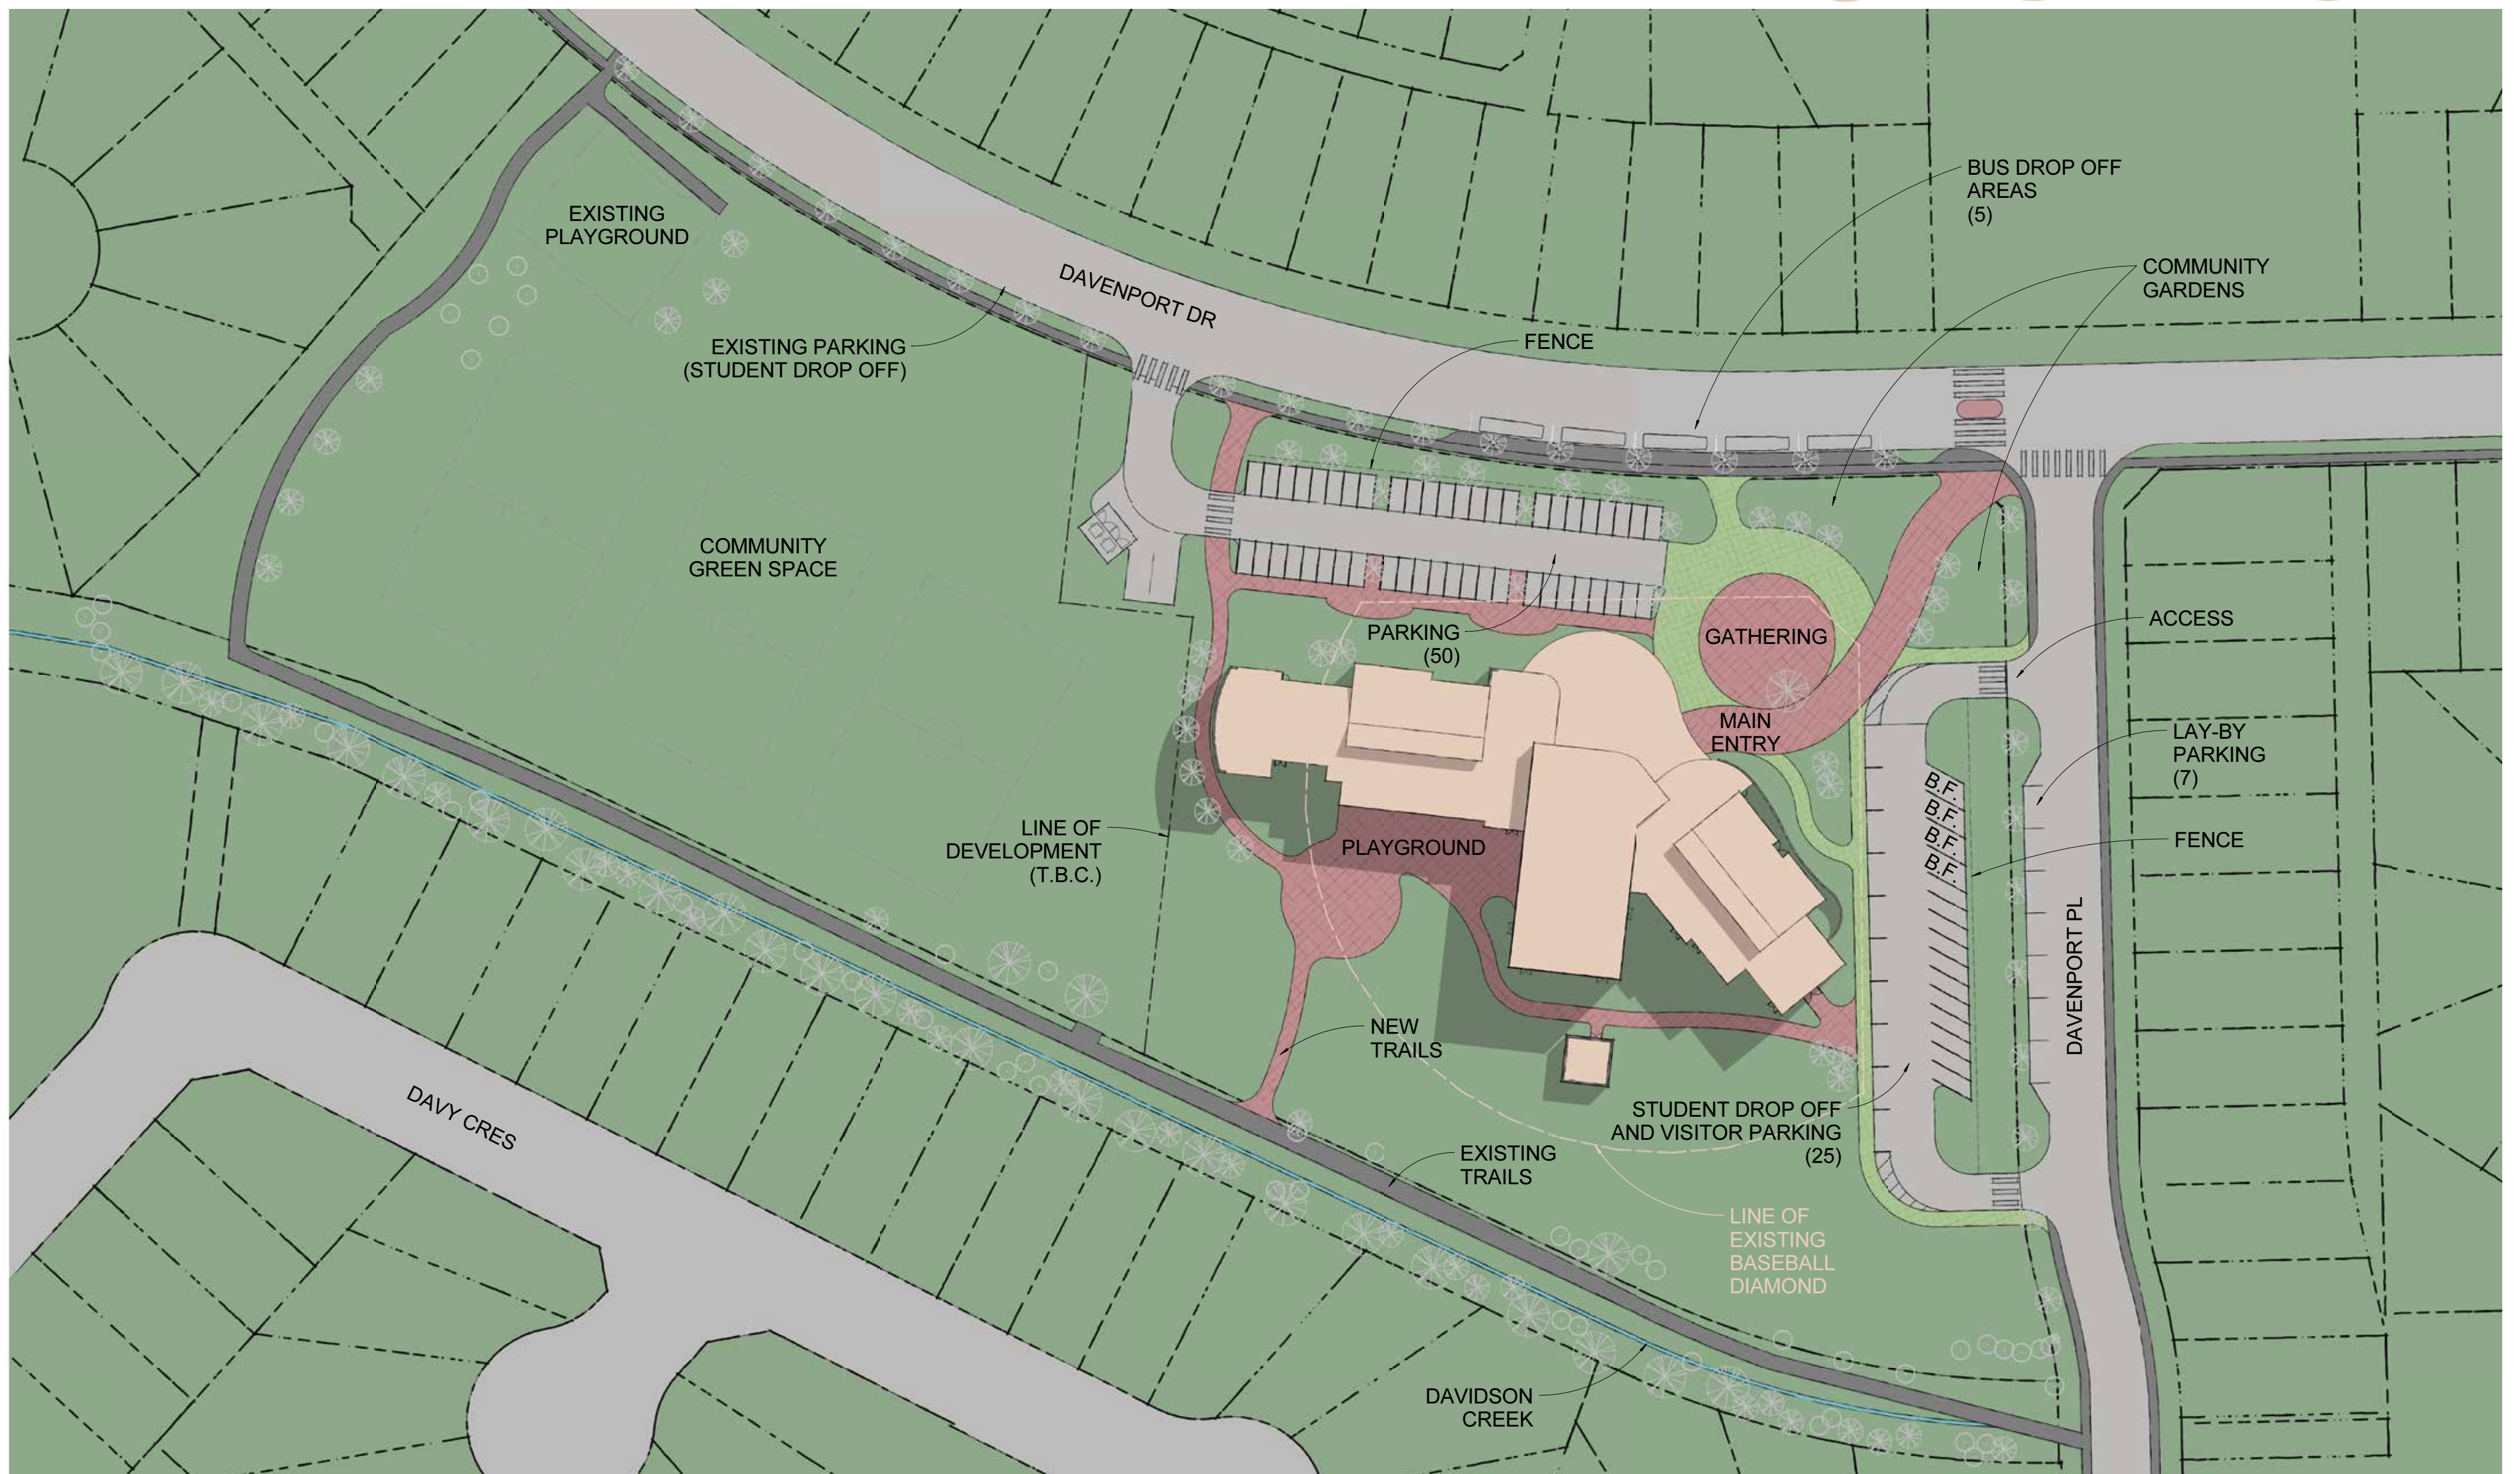


DAVIDSON CREEK


K-6 SCHOOL

Schematic design

Main Floor

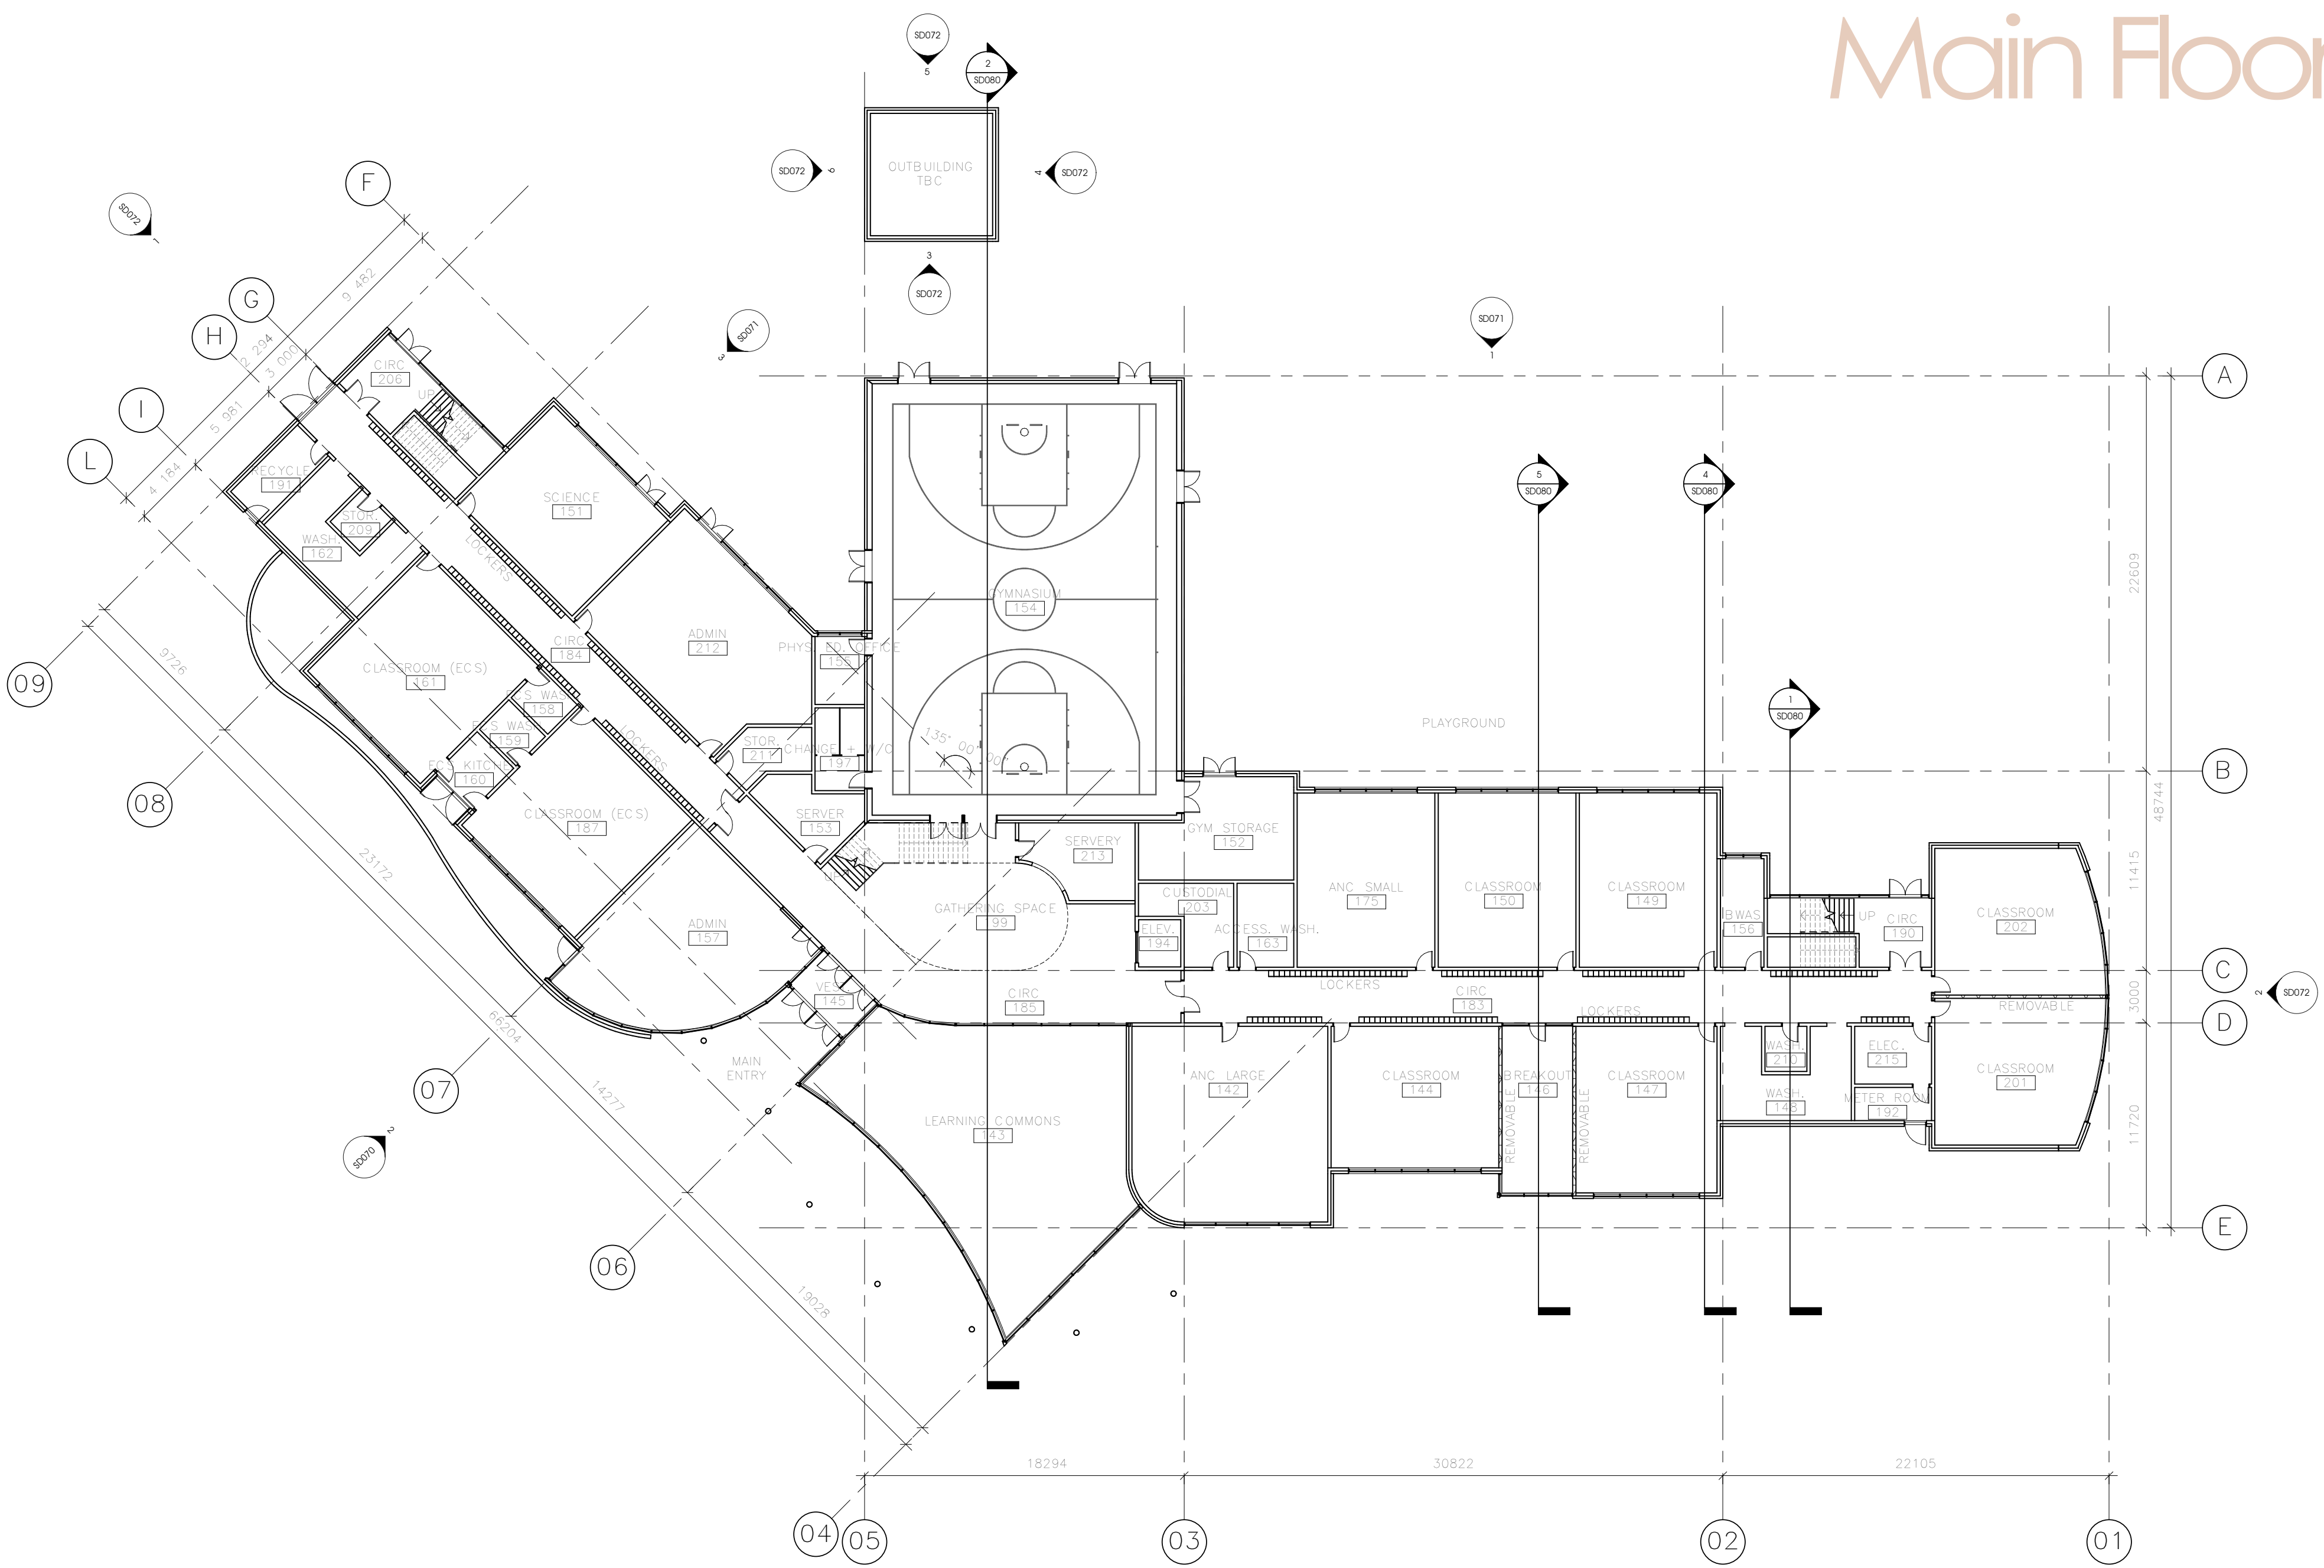

Second Floor

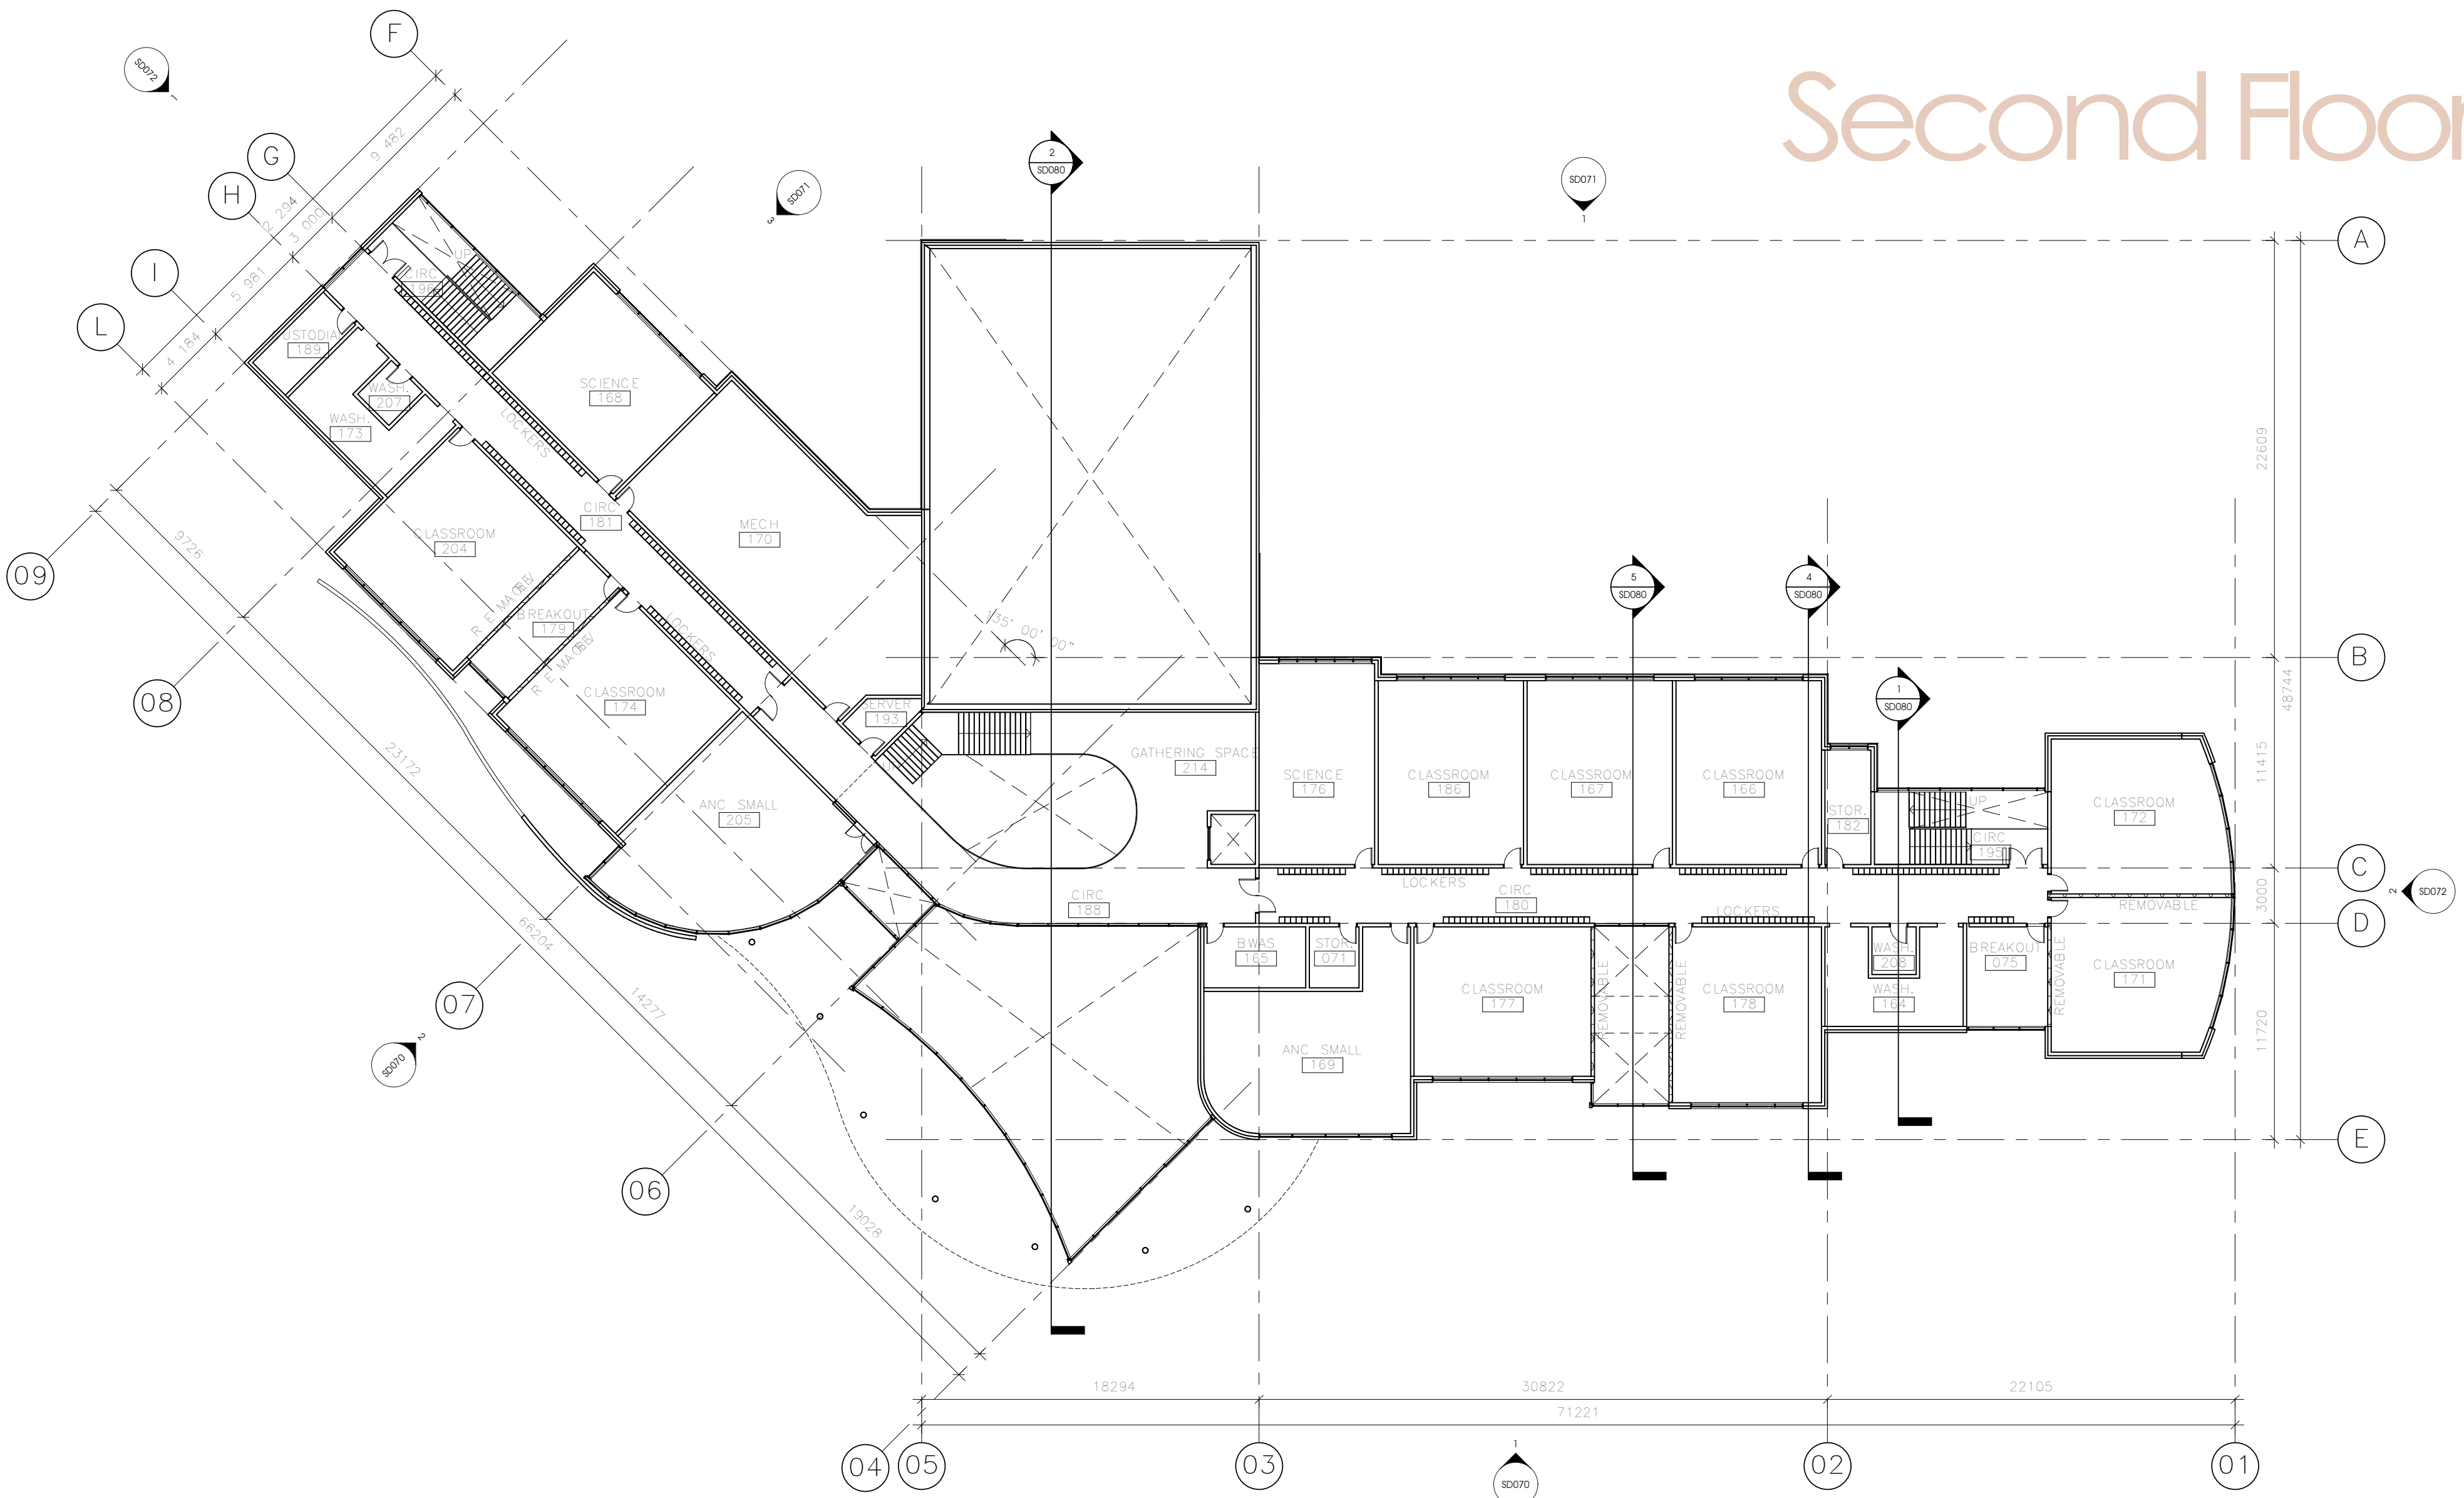






Floor Plans

DAVIDSON CREEK

K-6 SCHOOL

Schematic design

Elevations

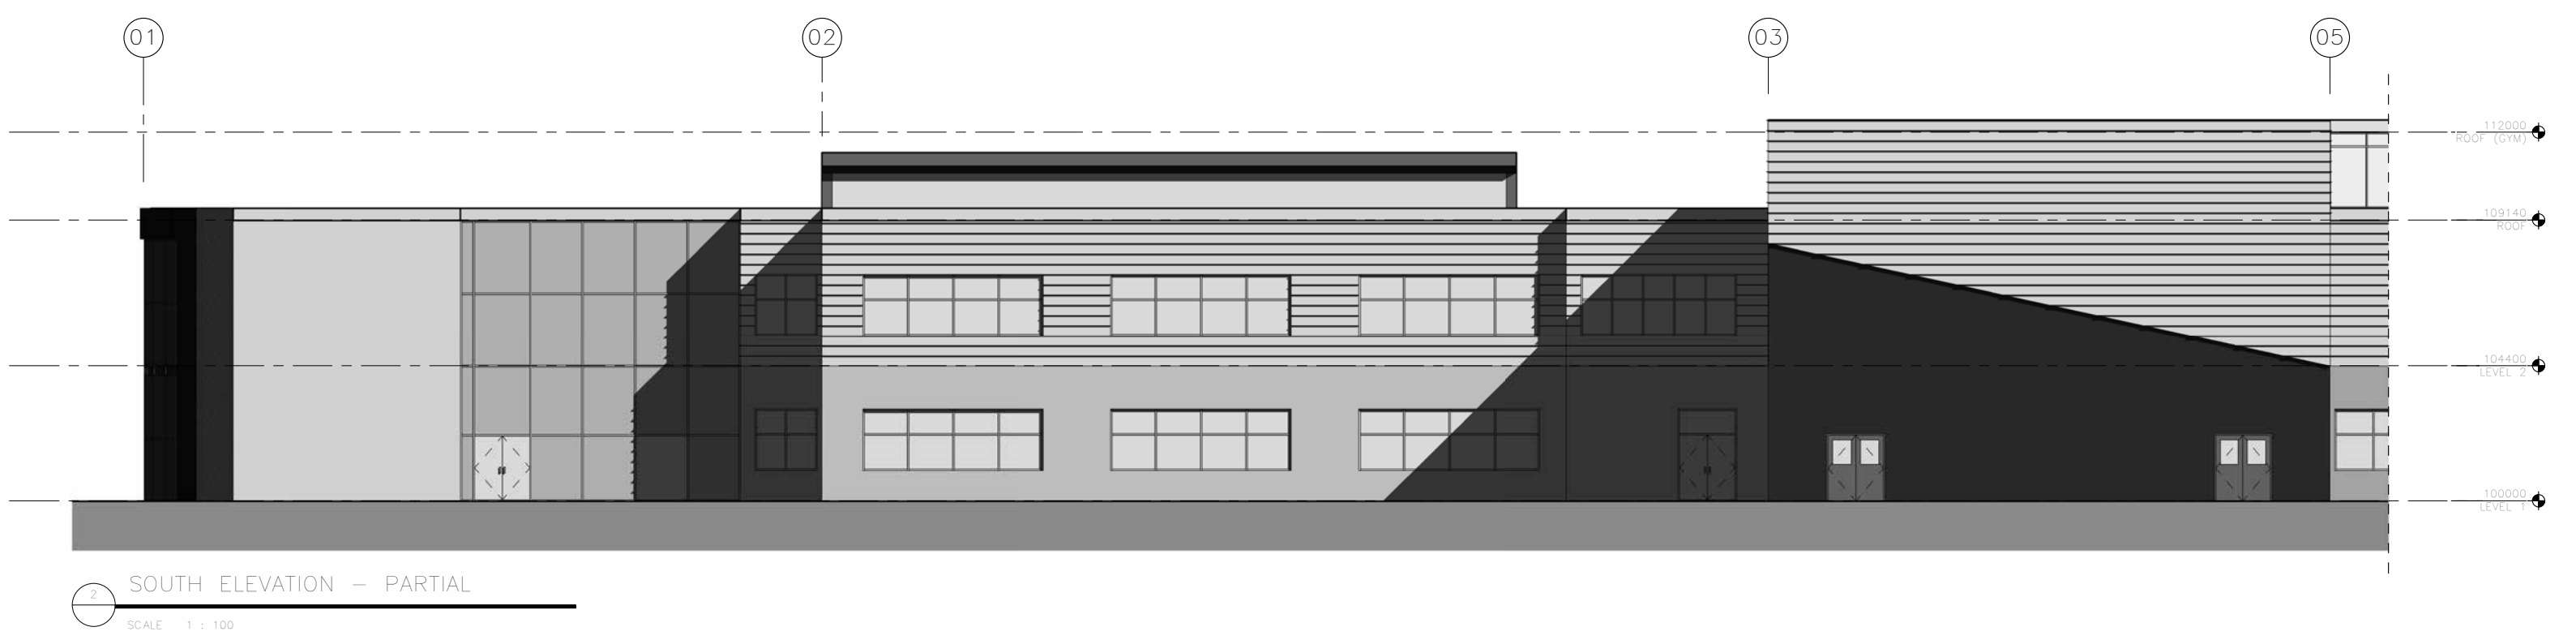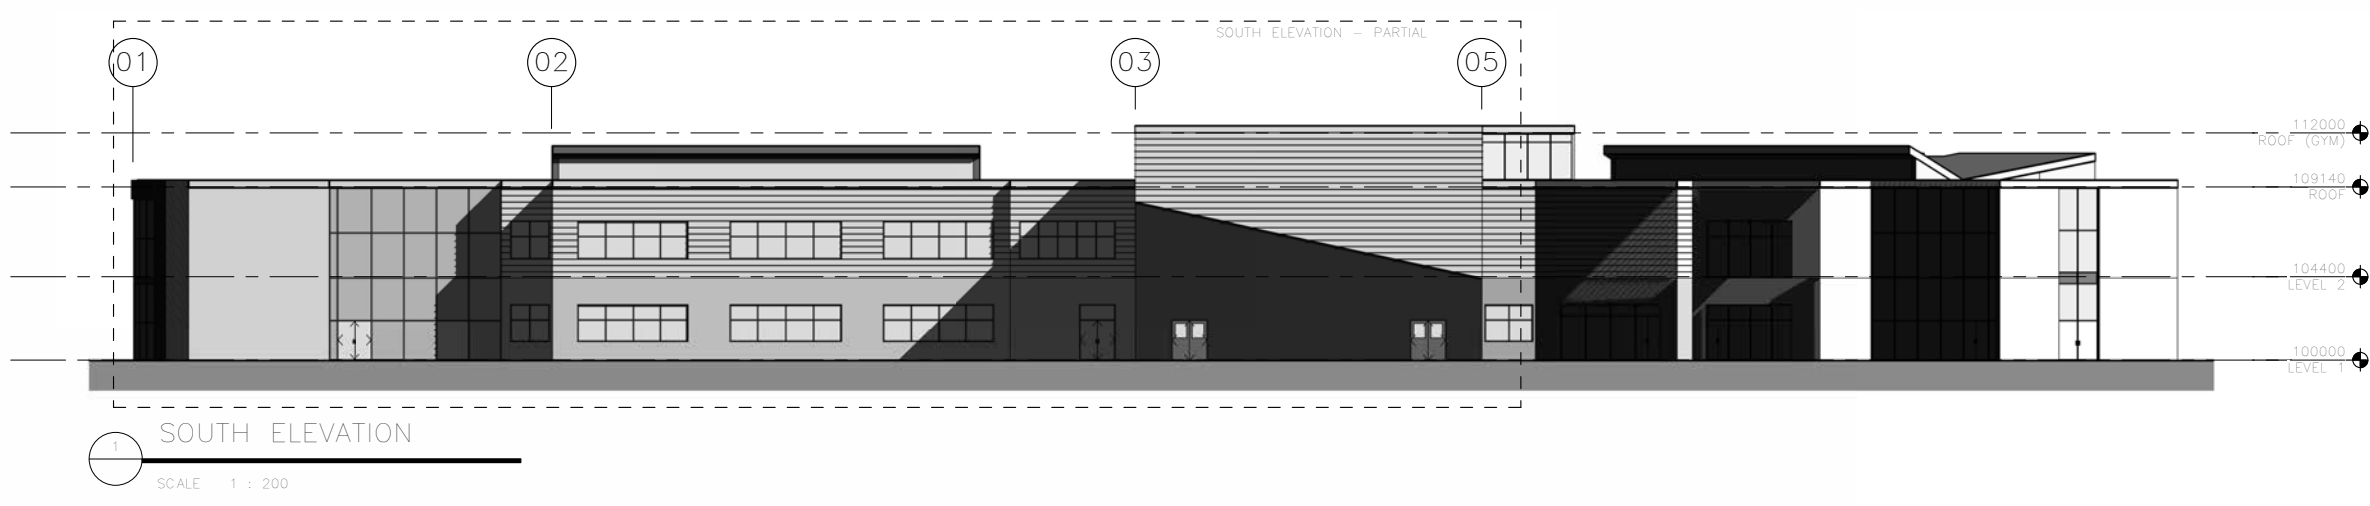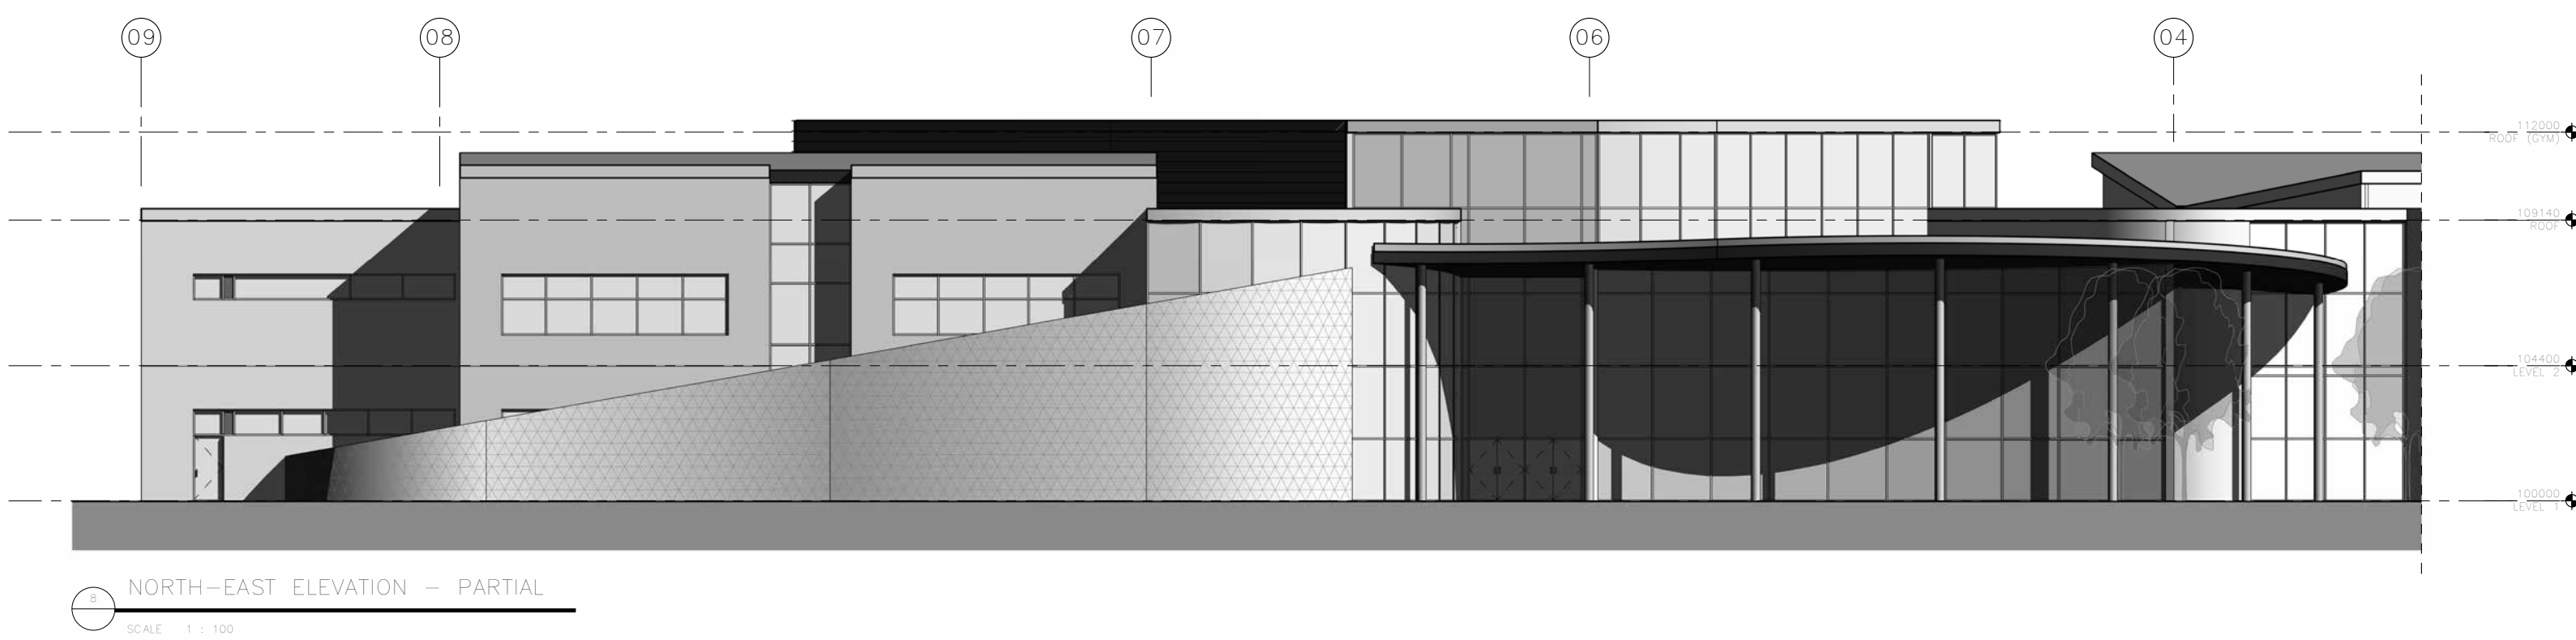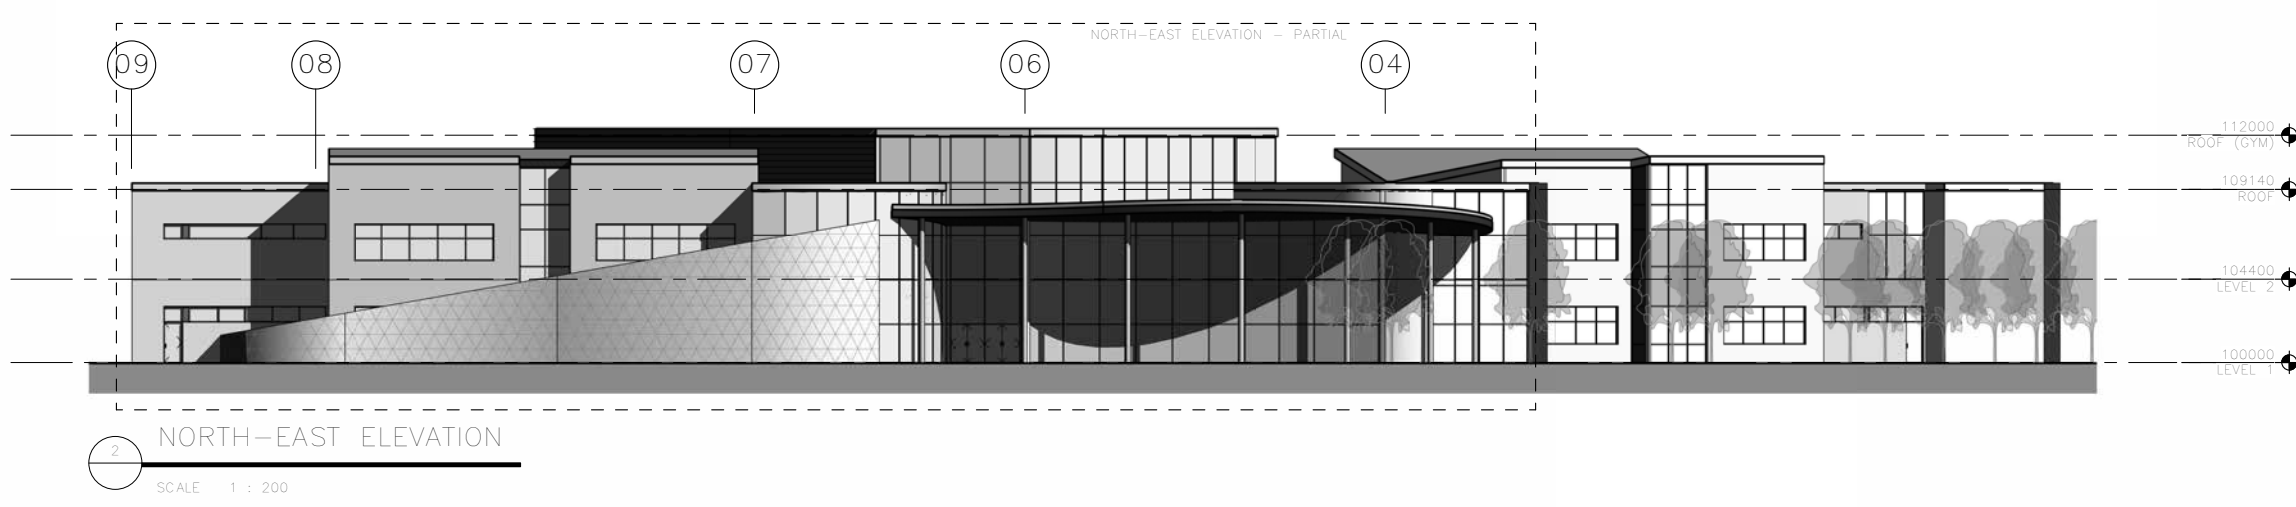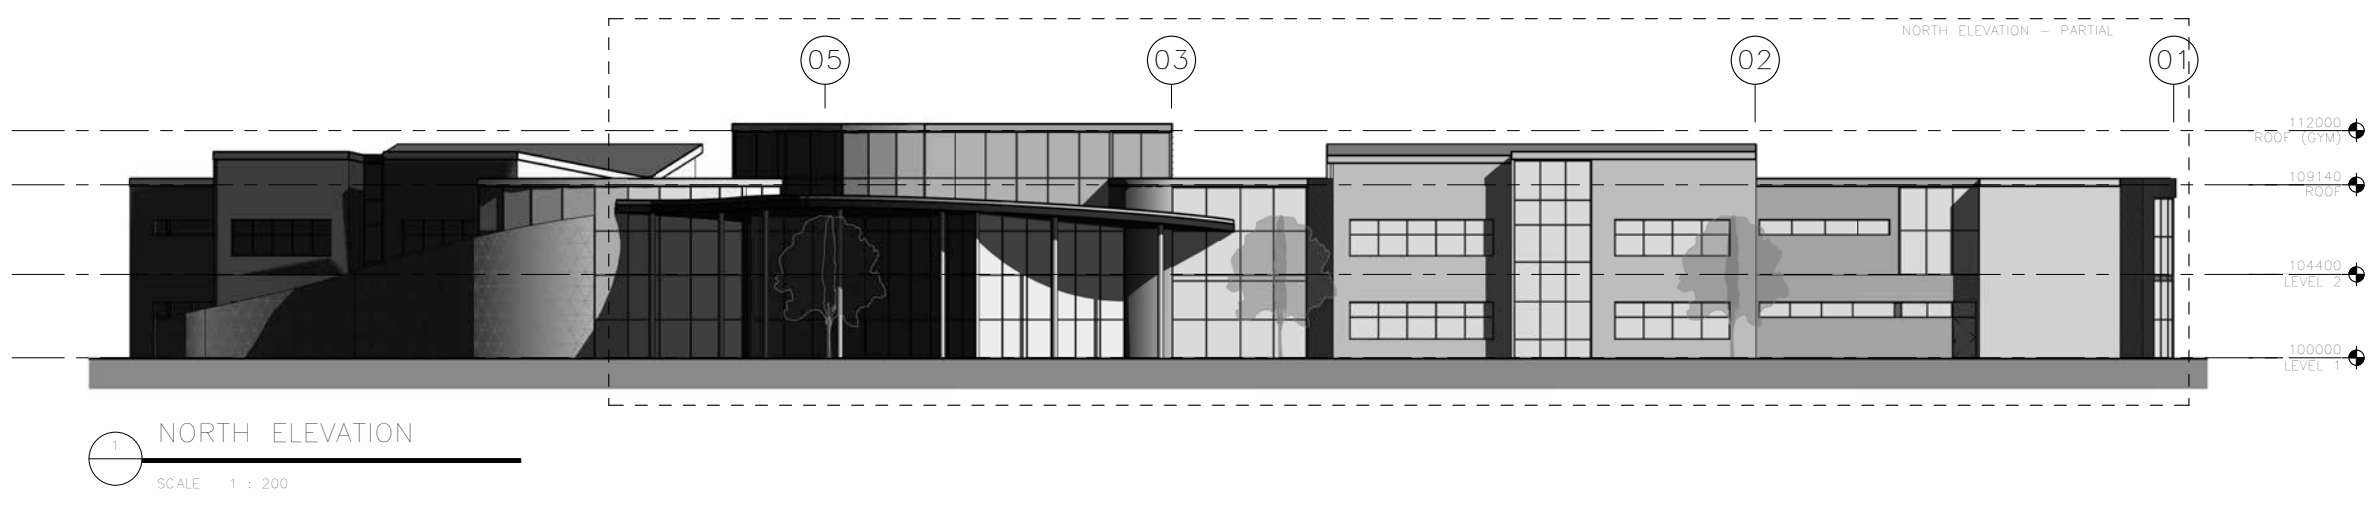

DAVIDSON CREEK

K-6 SCHOOL

Schematic design


Rendoneing



DAVIDSON CREEK

K-6 SCHOOL


Schematic design

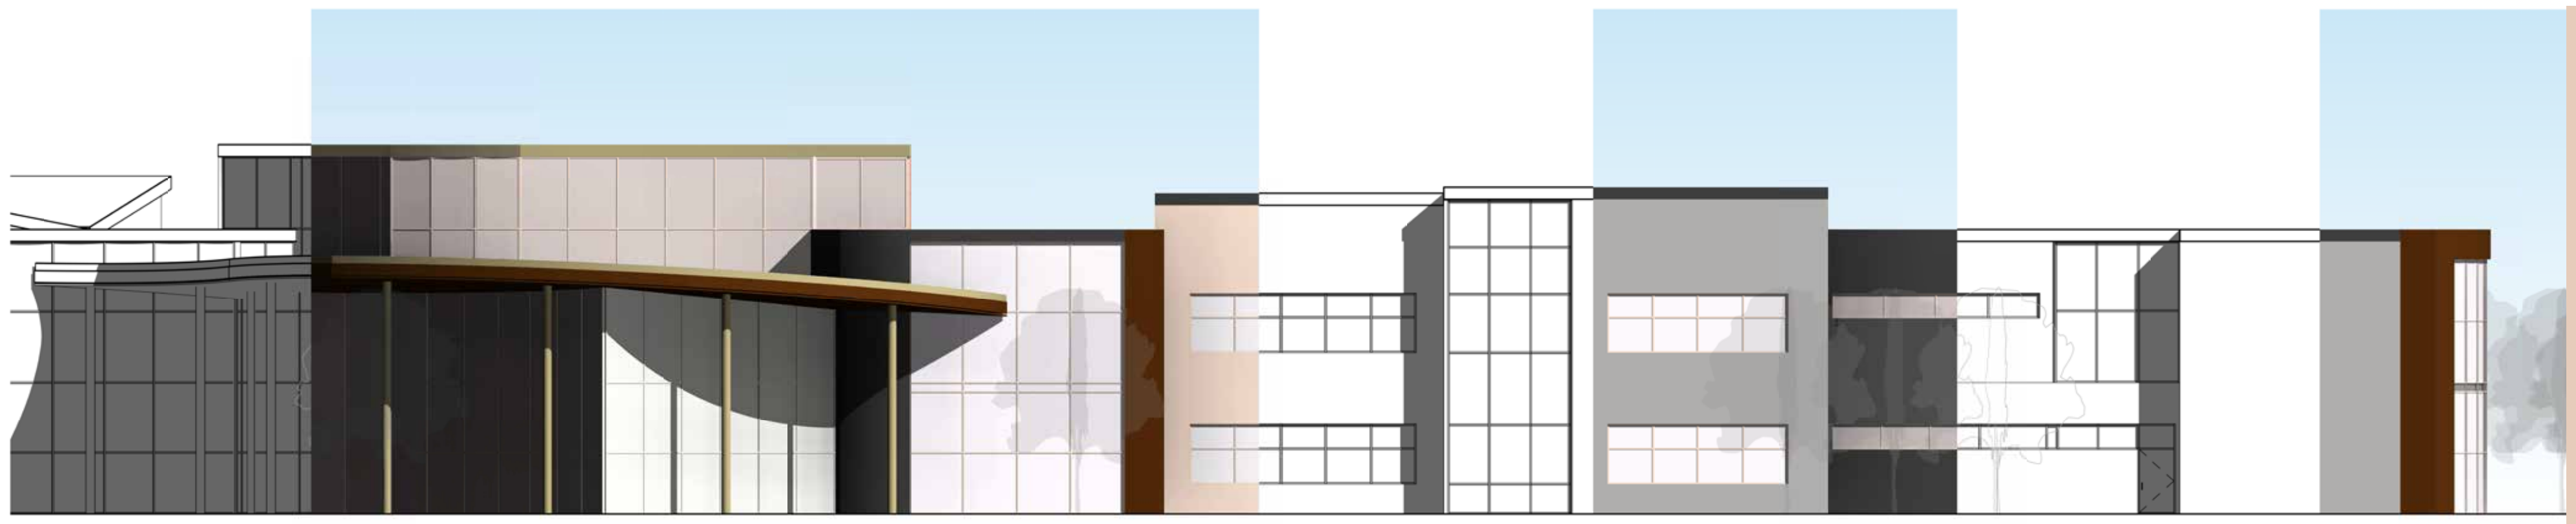

Glimpse A




Glimpse B

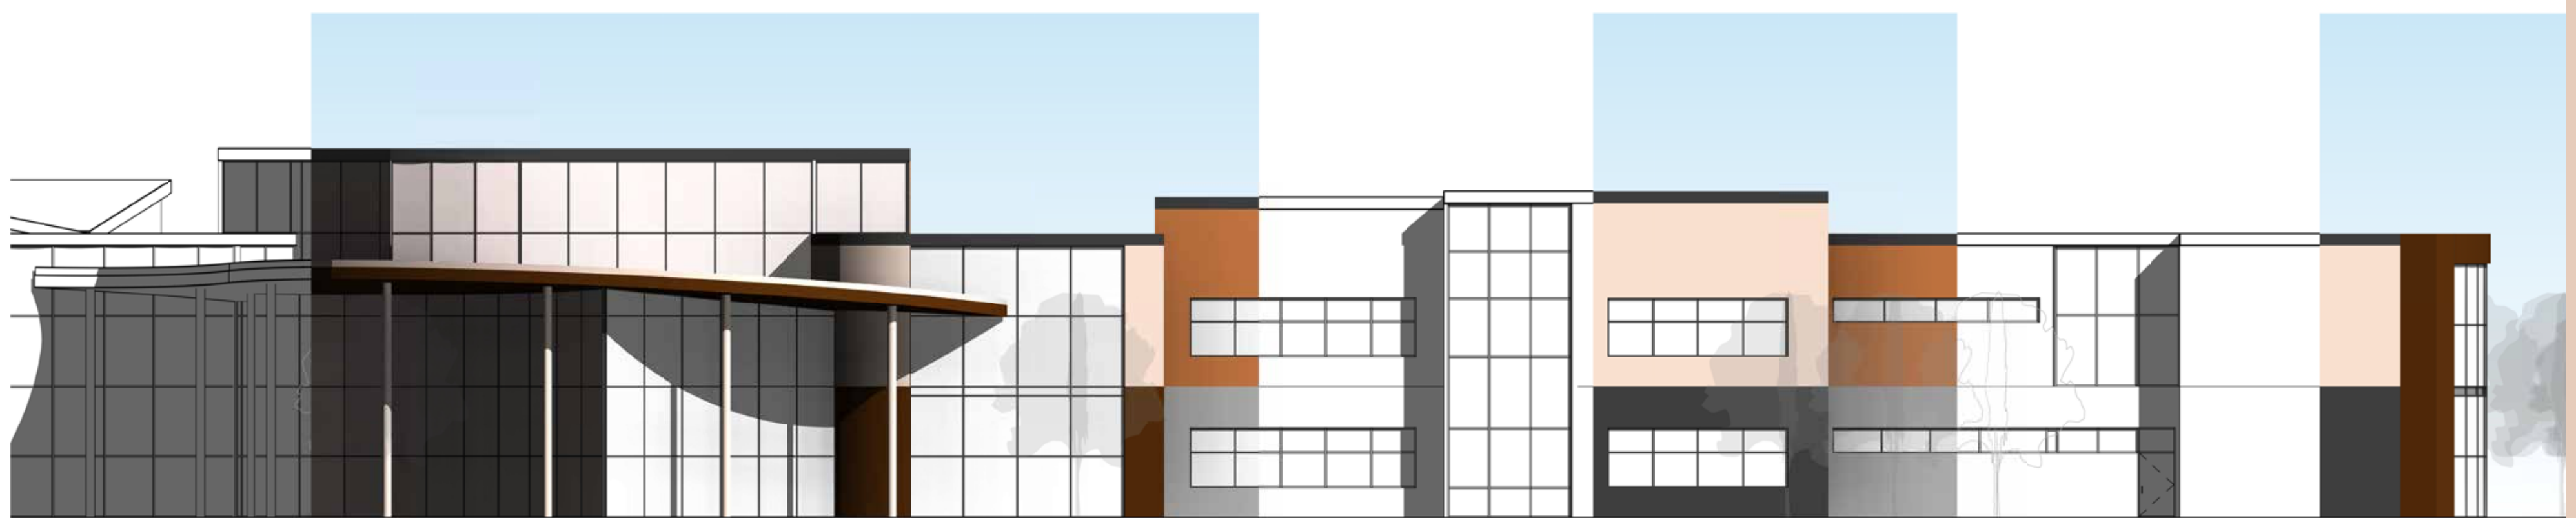

Glimpse C

Finishes

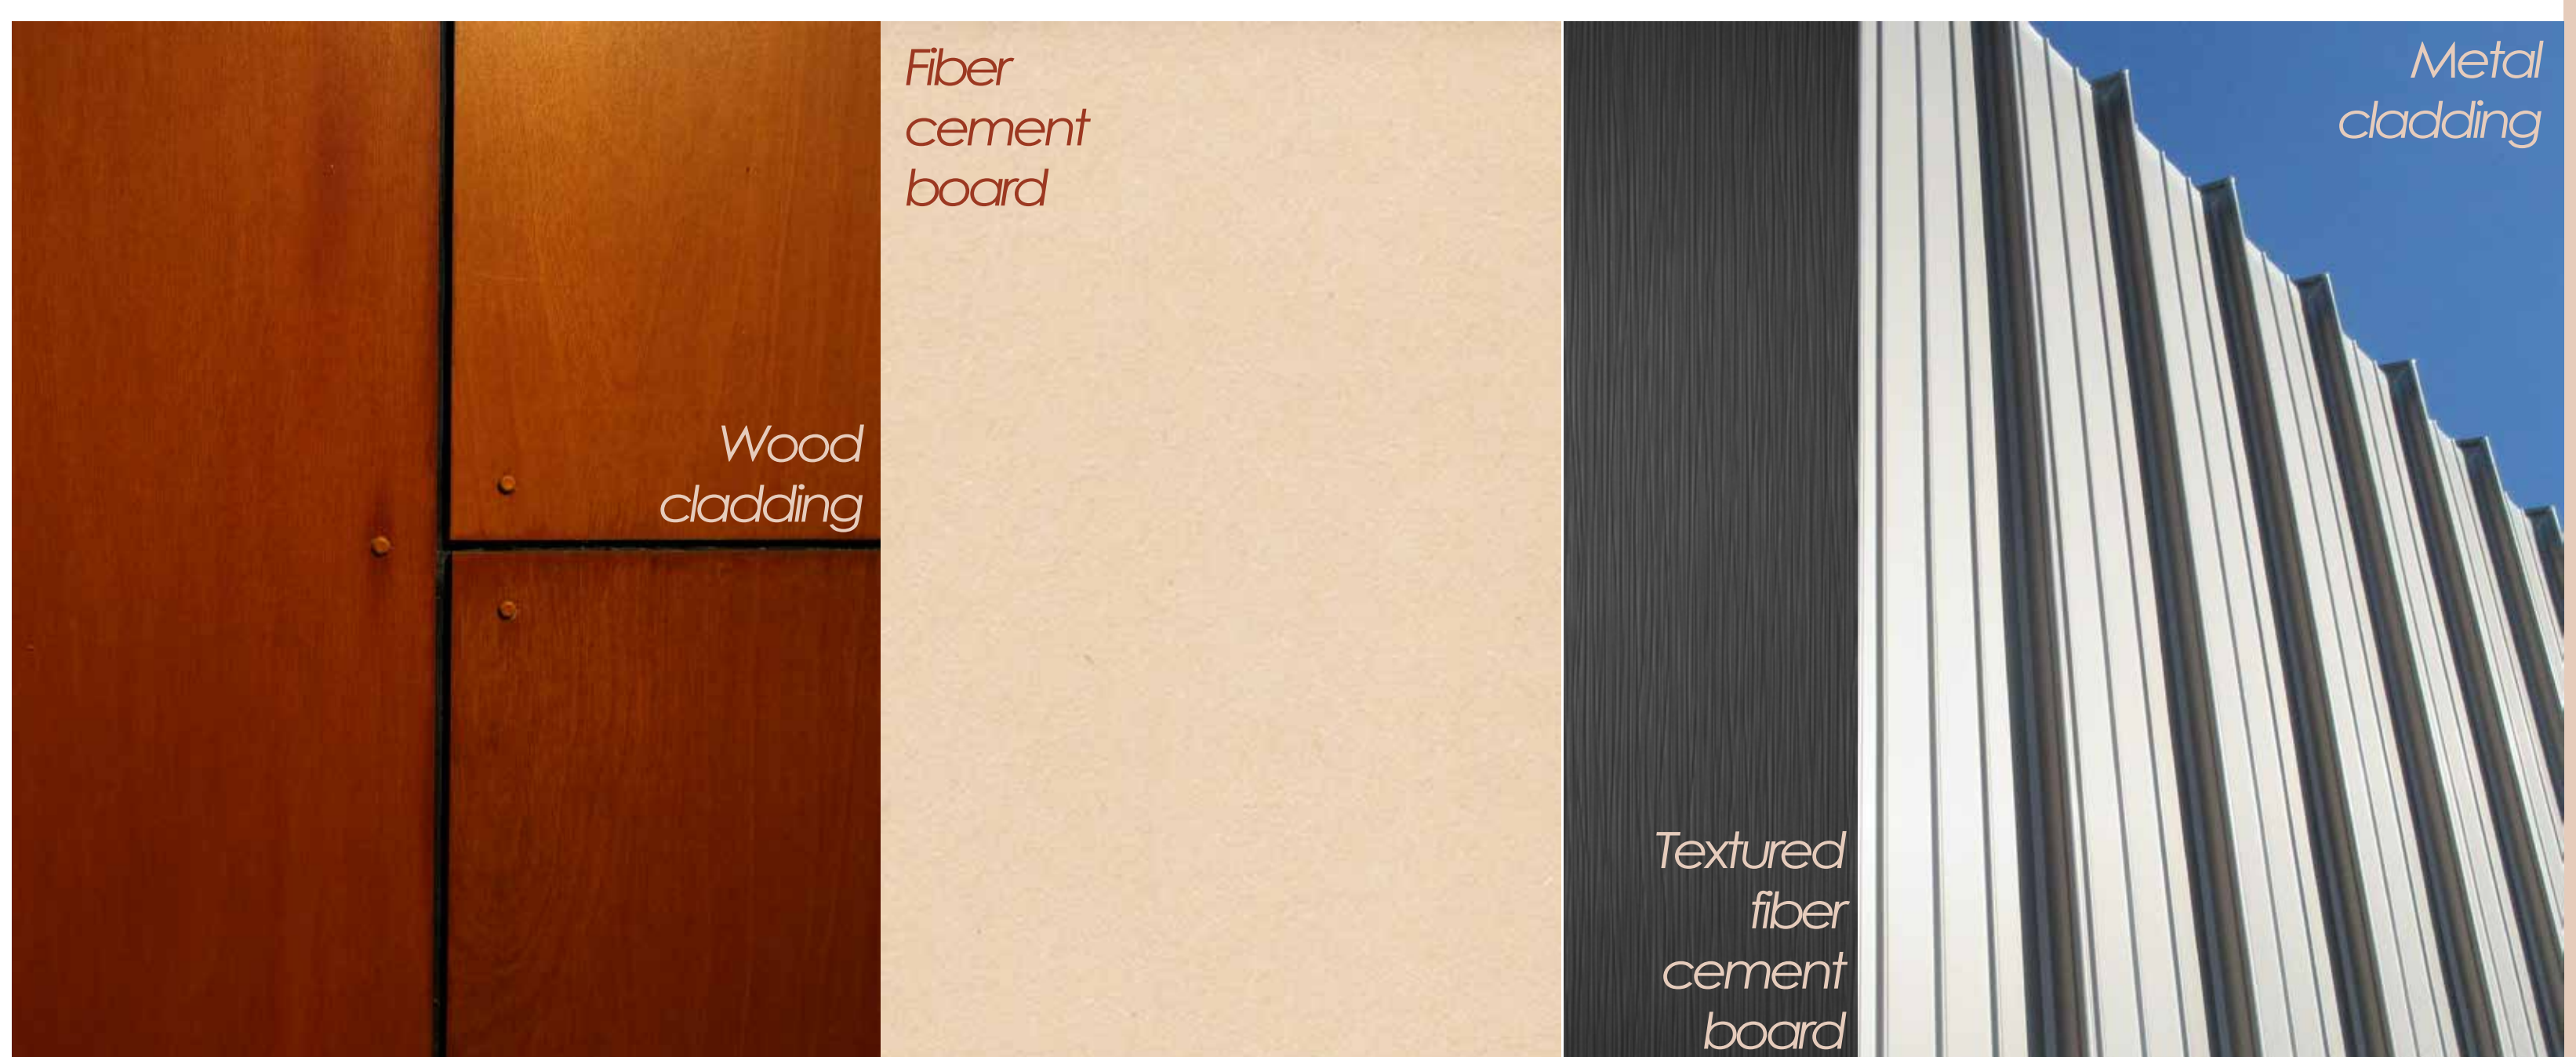


DAVIDSON CREEK

K-6 SCHOOL

Schematic design



Daily Traffic Volumes

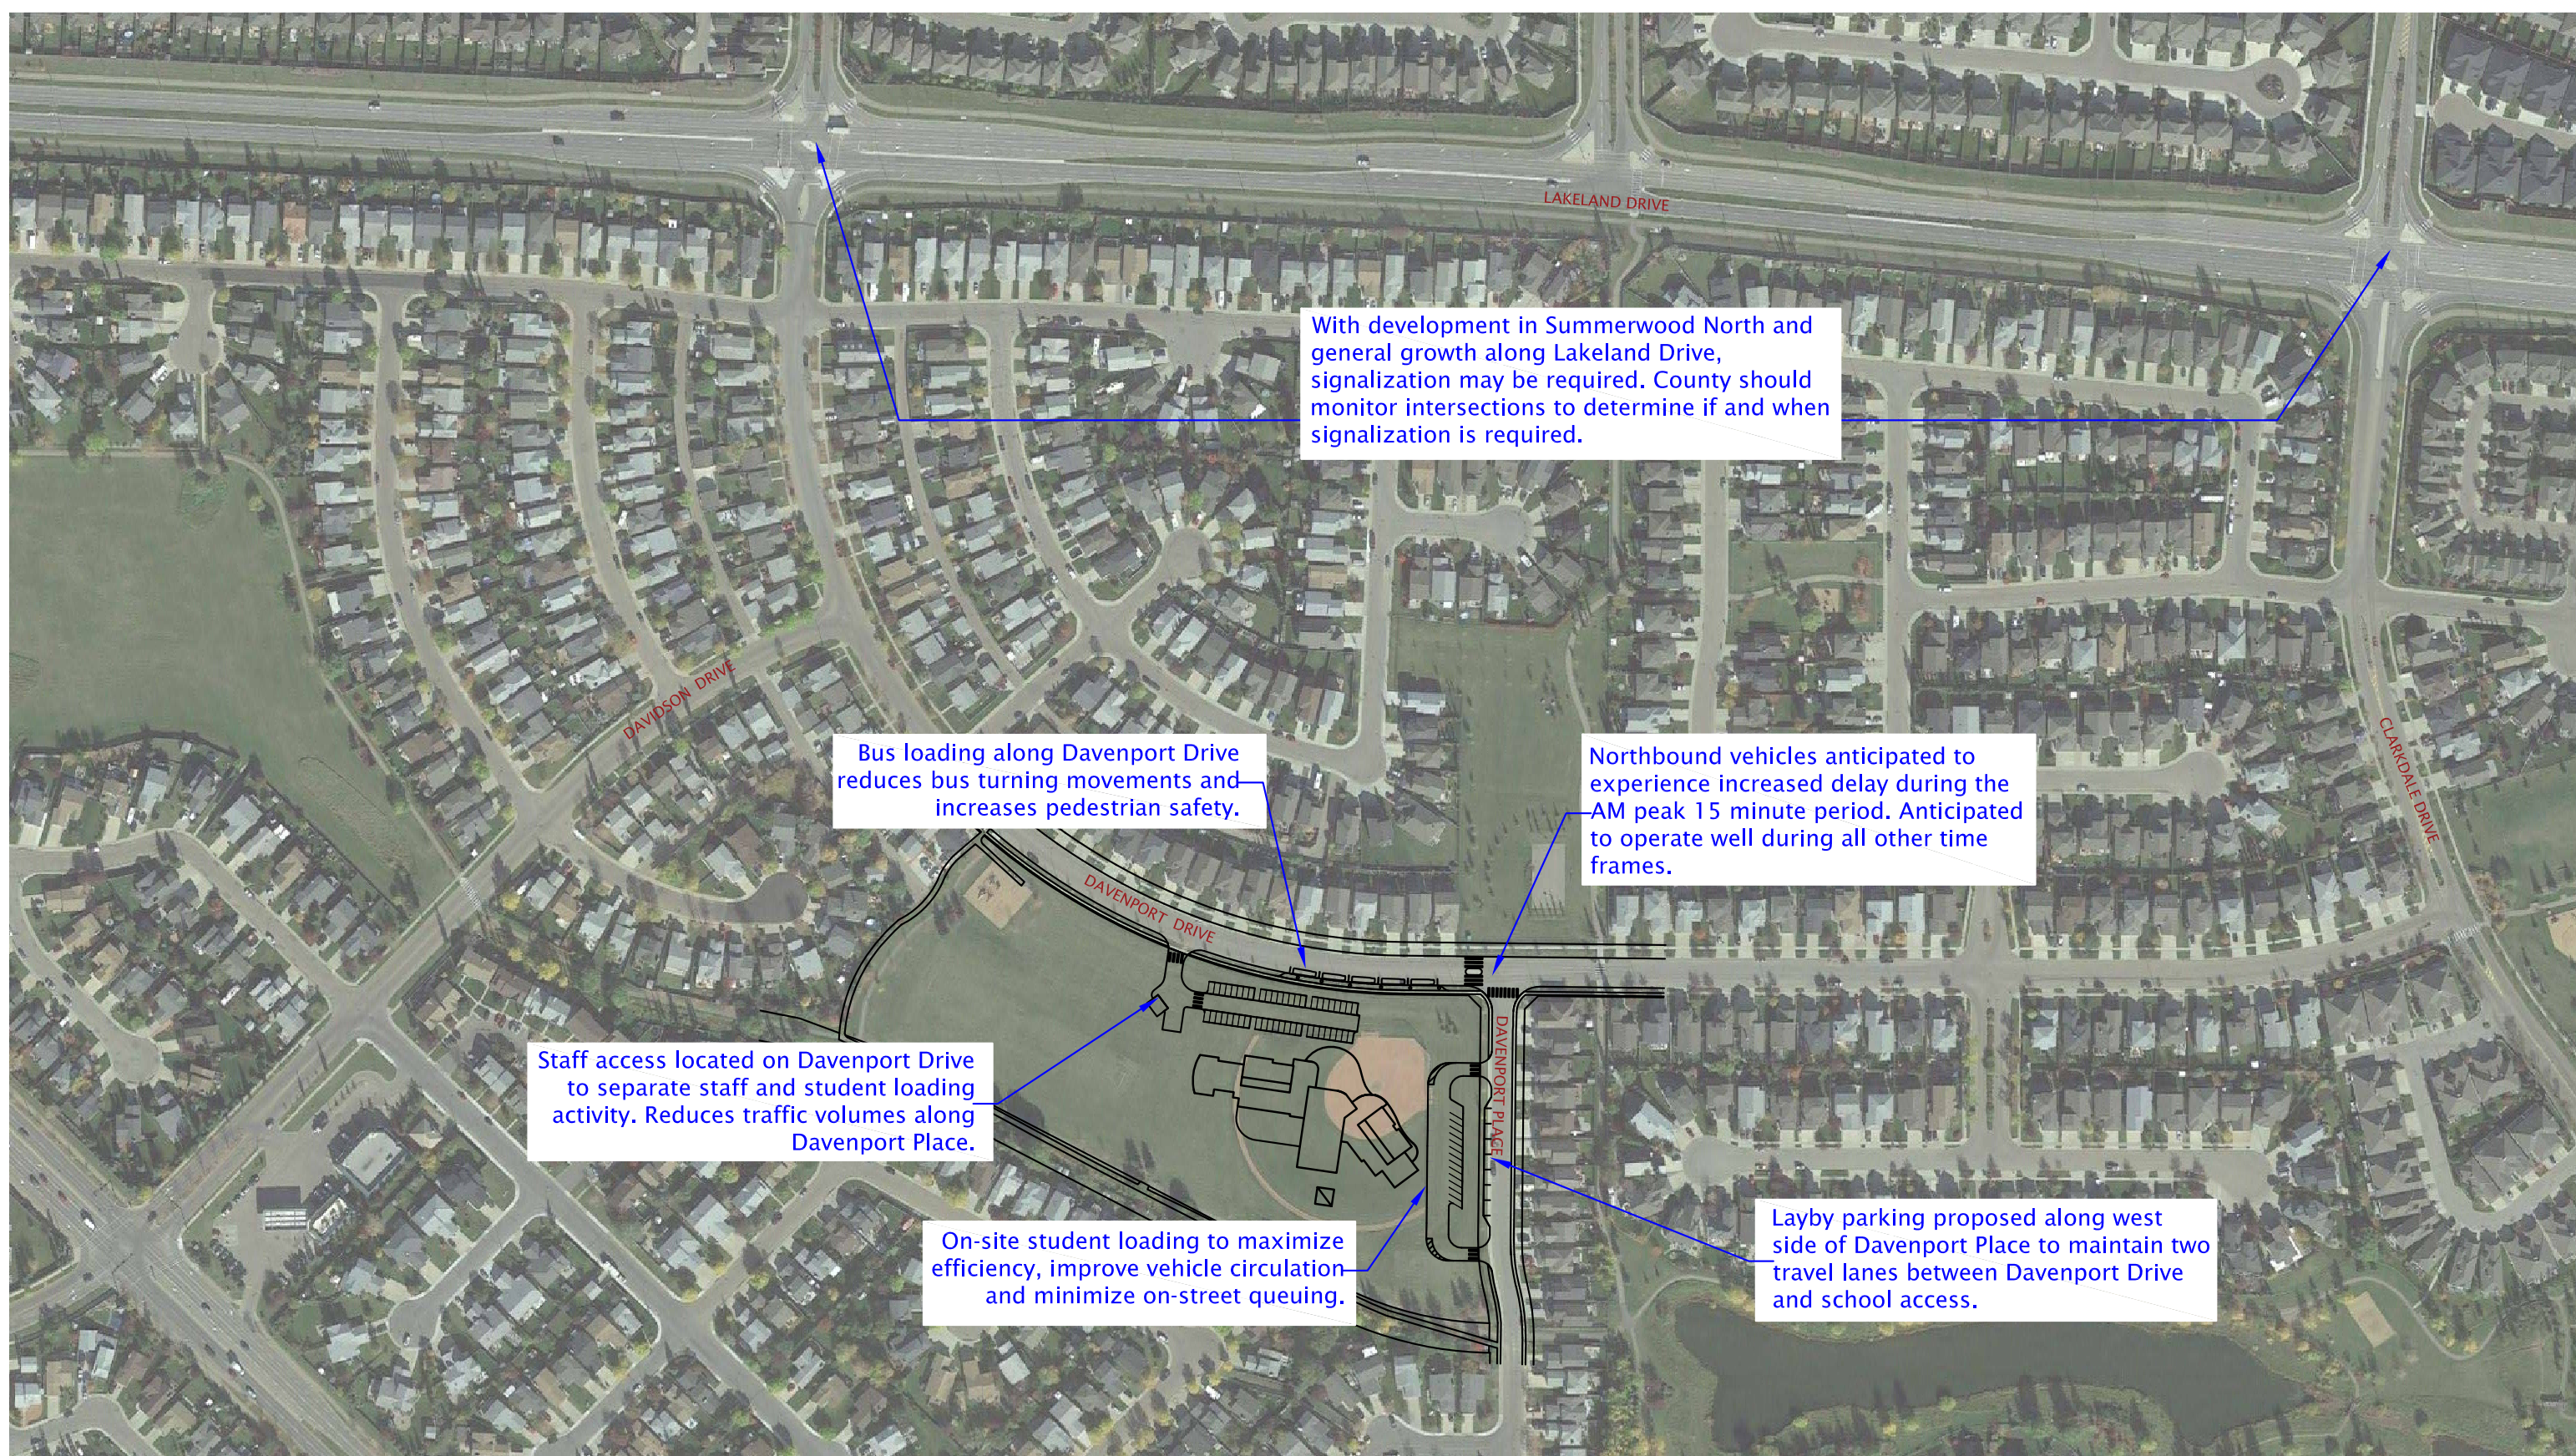

Transportation Summary